
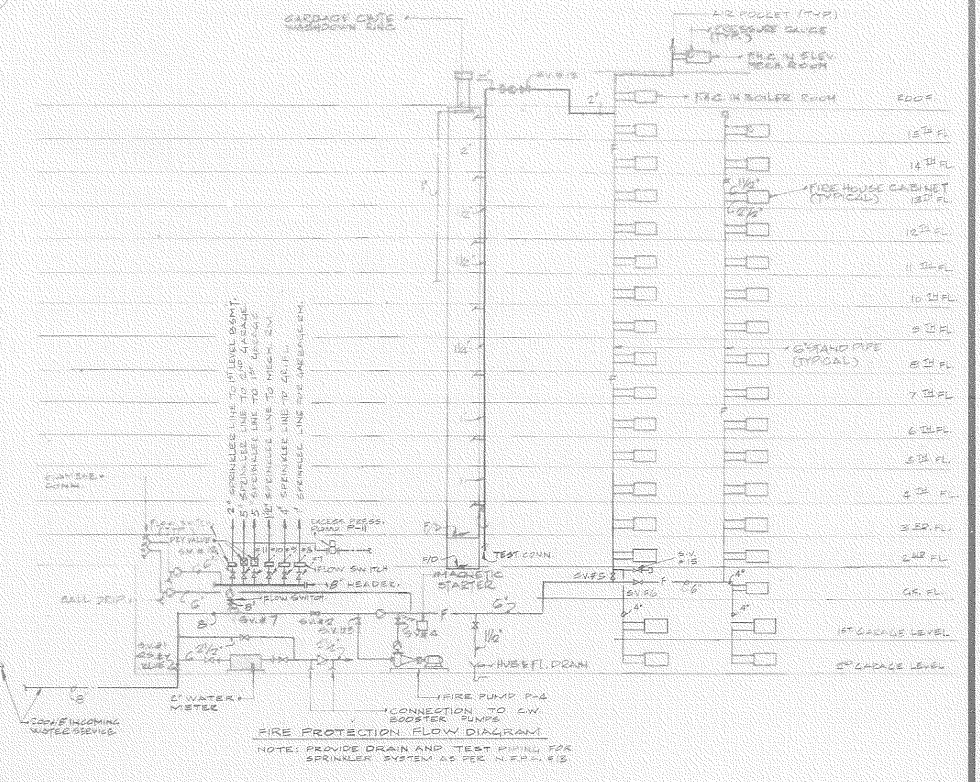


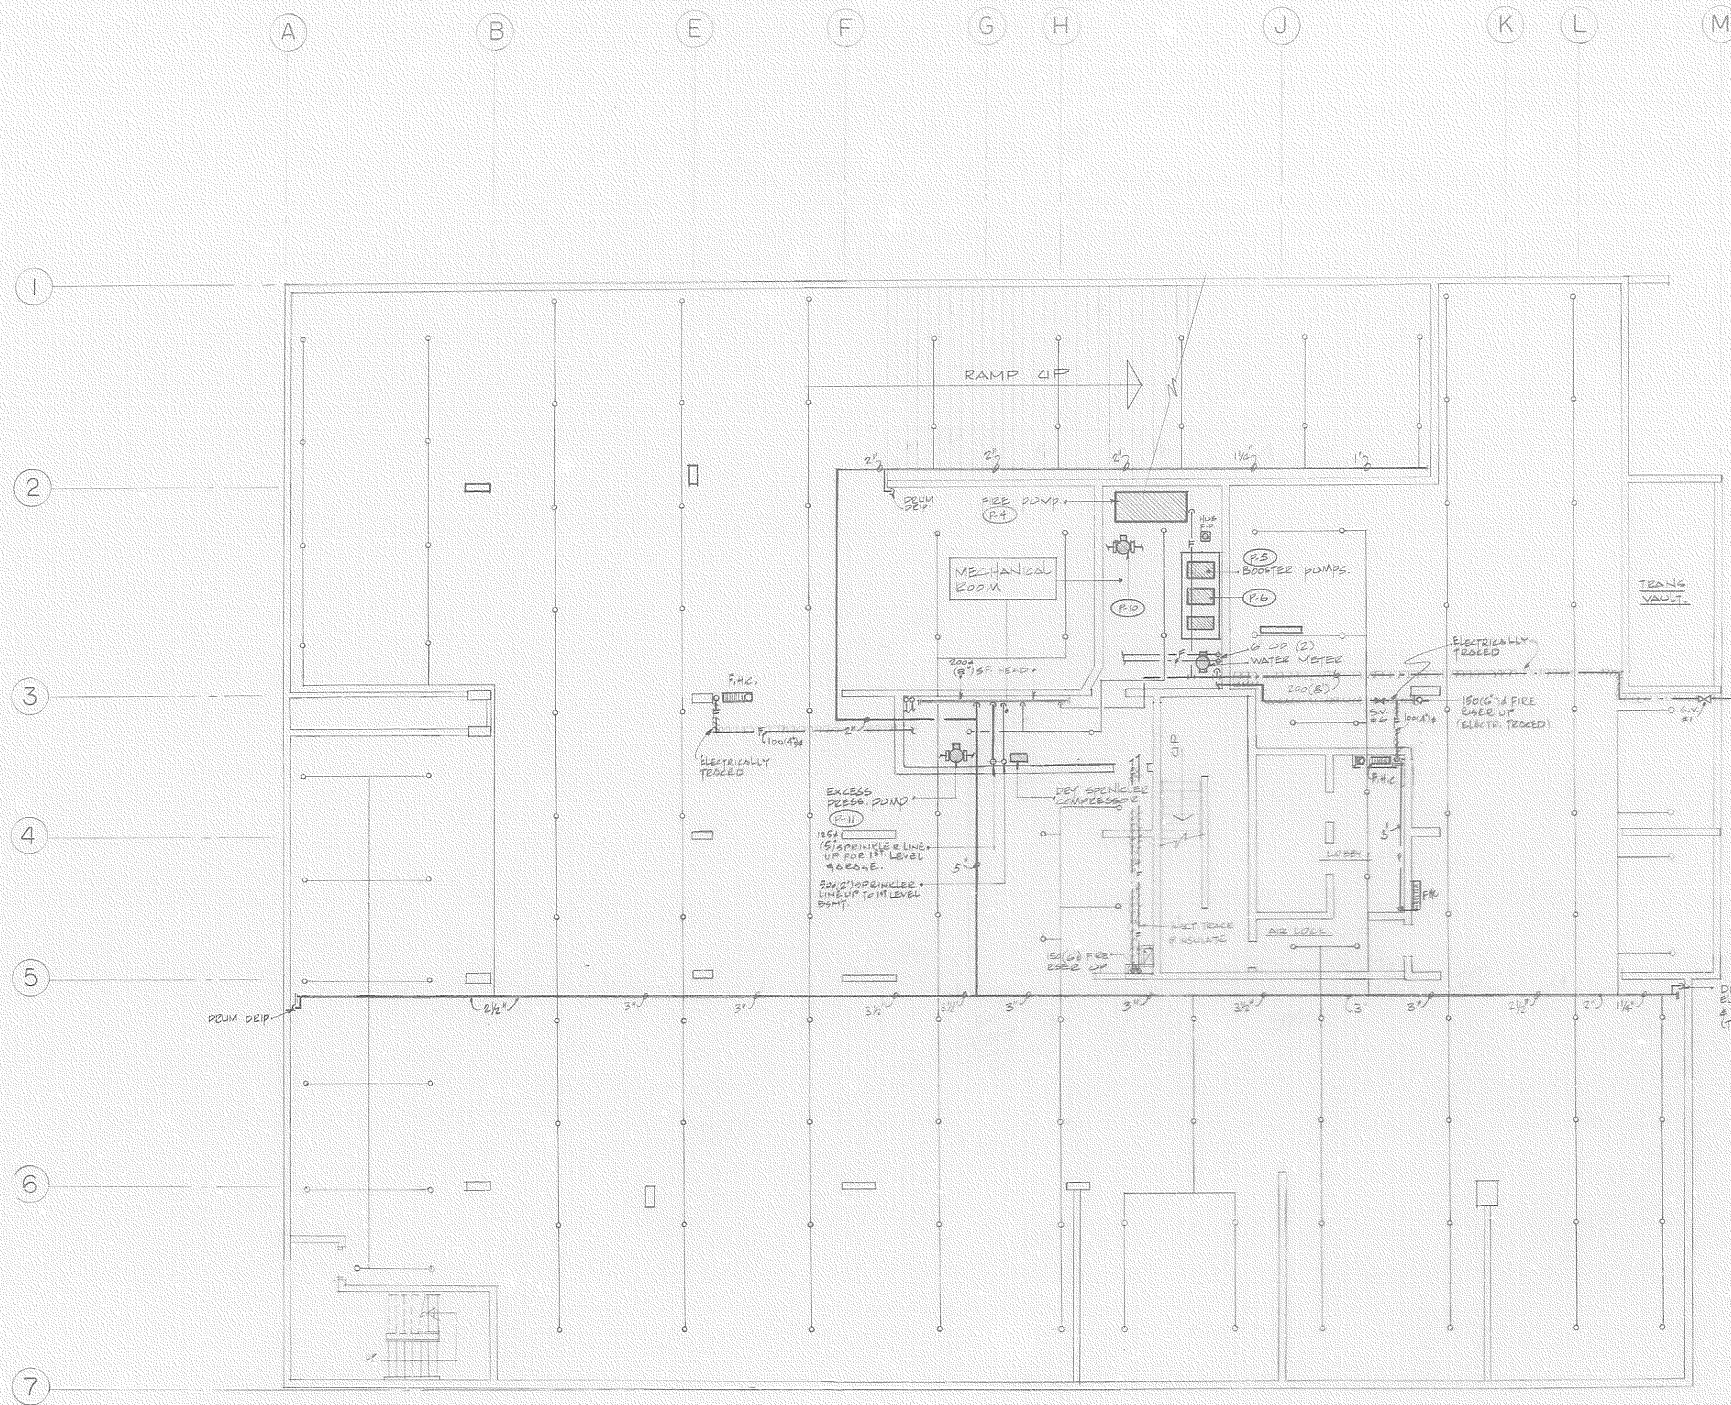

NO.	DATE	DESCRIPTION	OWN. CHD.
1	1979/11/01	RE-DESIGNED FOR GARAGE	P.C. LA
2	1979/11/01	RE-DESIGNED FOR GARAGE	P.C. LA
3	1979/11/01	RE-DESIGNED FOR GARAGE	P.C. LA
4	1979/11/01	RE-DESIGNED FOR GARAGE	P.C. LA
5	1979/11/01	RE-DESIGNED FOR GARAGE	P.C. LA

DESTROY ALL PRINTS DATED PREVIOUS TO FINAL DATE ABOVE.

REVISIONS			
THIS DRAWING SHALL ONLY BE USED WHEN SIGNED FOR THE PURPOSE SPECIFIED BELOW			
CONSTRUCTION:			
TENDER:	1979/11/01	LA	
PERMIT:	1979/11/01	LA	
FOR	DATE	CHECKED BY	

THE SPECIFICATIONS ARE TO BE CONSIDERED AS AN INTEGRAL PART OF THESE DRAWINGS AND NEITHER THE DRAWINGS NOR THE SPECIFICATIONS SHALL BE USED ALONE.

THESE DRAWINGS ARE THE PROPERTY OF THE ENGINEER AND MUST BE RETURNED AT COMPLETION OF WORK OR UPON REQUEST.

THE INTERSIGN ENGINEERING CORP. LTD.
CONSULTING ENGINEERS
TORONTO CALGARY

V. KNOP
PROFESSIONAL ENGINEER
PROVINCE OF ONTARIO

PROJECT: 54 UNITS
RESIDENTIAL COMMERCIAL
254 JARVIS STREET
TORONTO ONTARIO
FOR STASH INVESTMENT INC.

TITLE: SECOND GARAGE PLAN
FIRE PROTECTION

DRAWN BY: NT	CHECKED BY: LA	PROJECT No: 79-095
SCALE: 1:100	DRAWING No: M-2	DATE: NOV. 1979