

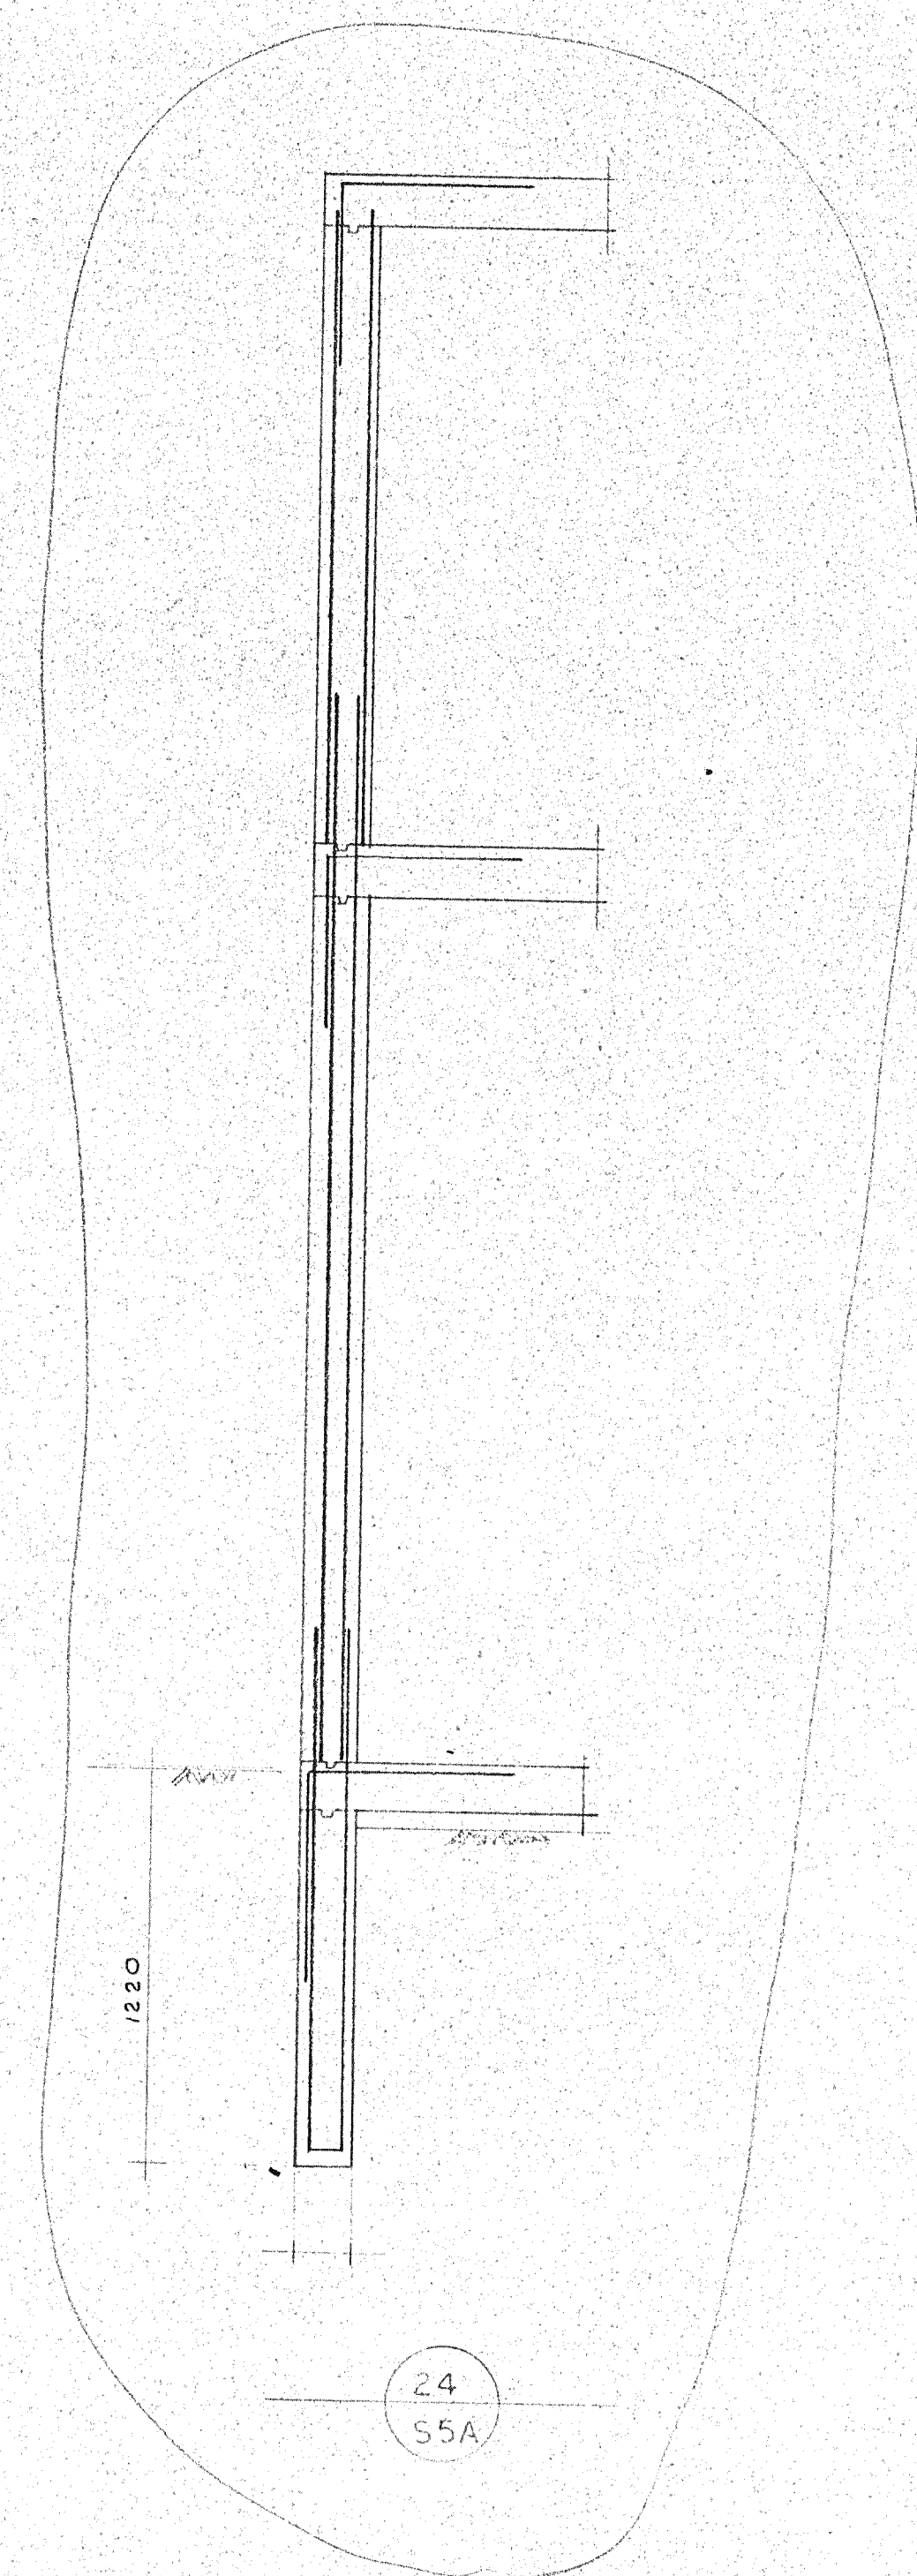
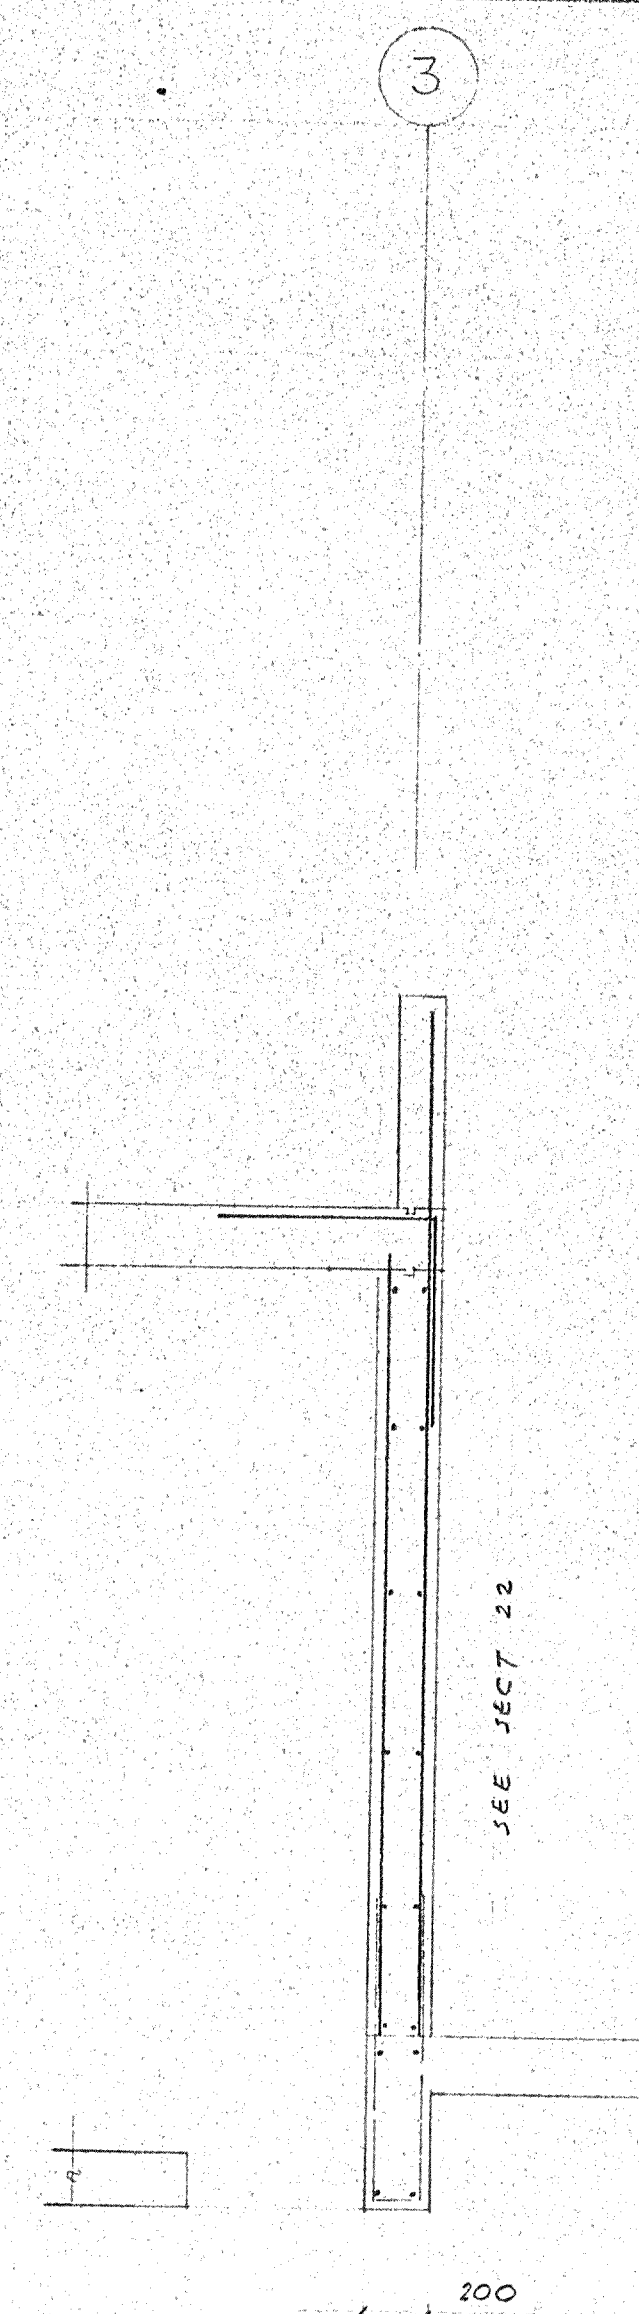
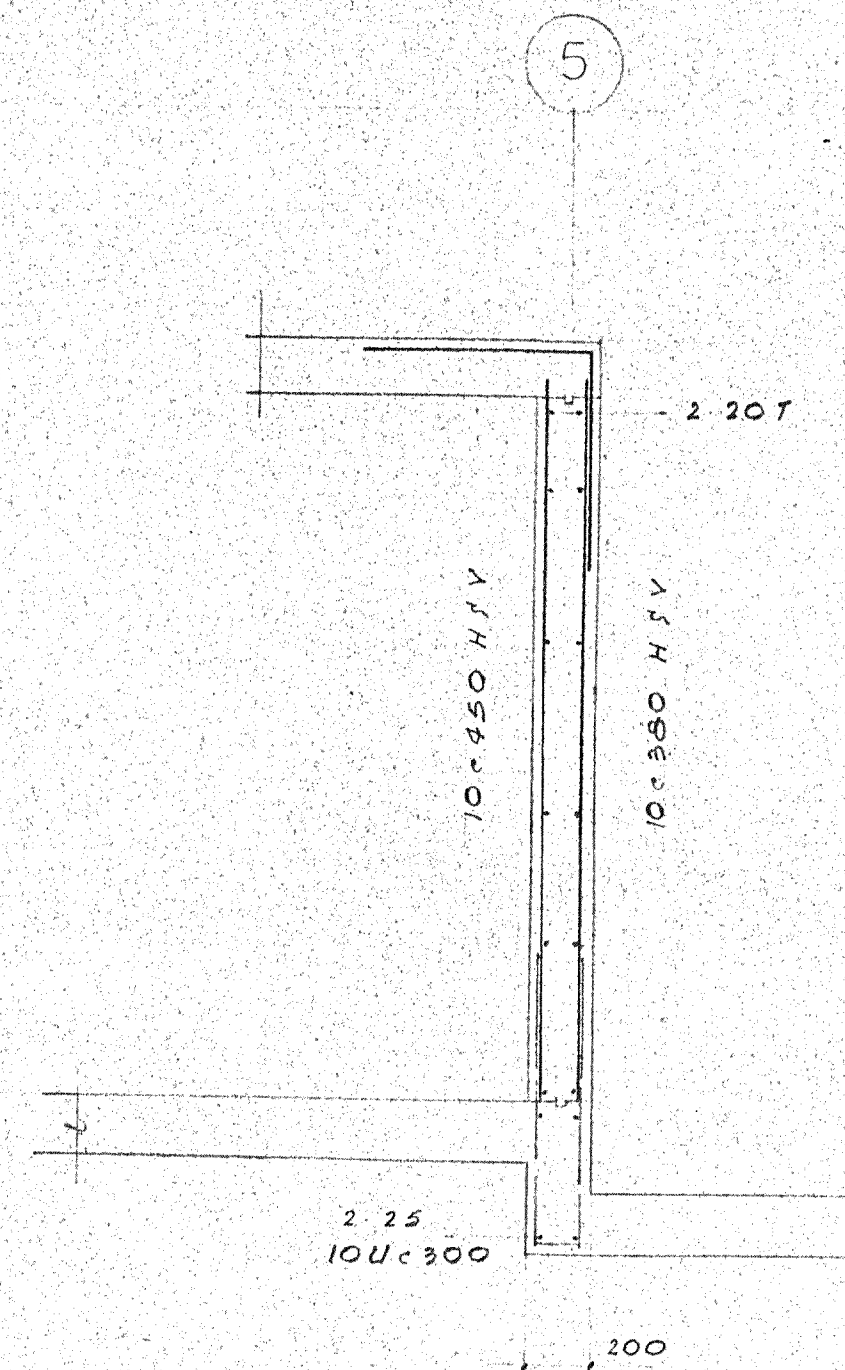


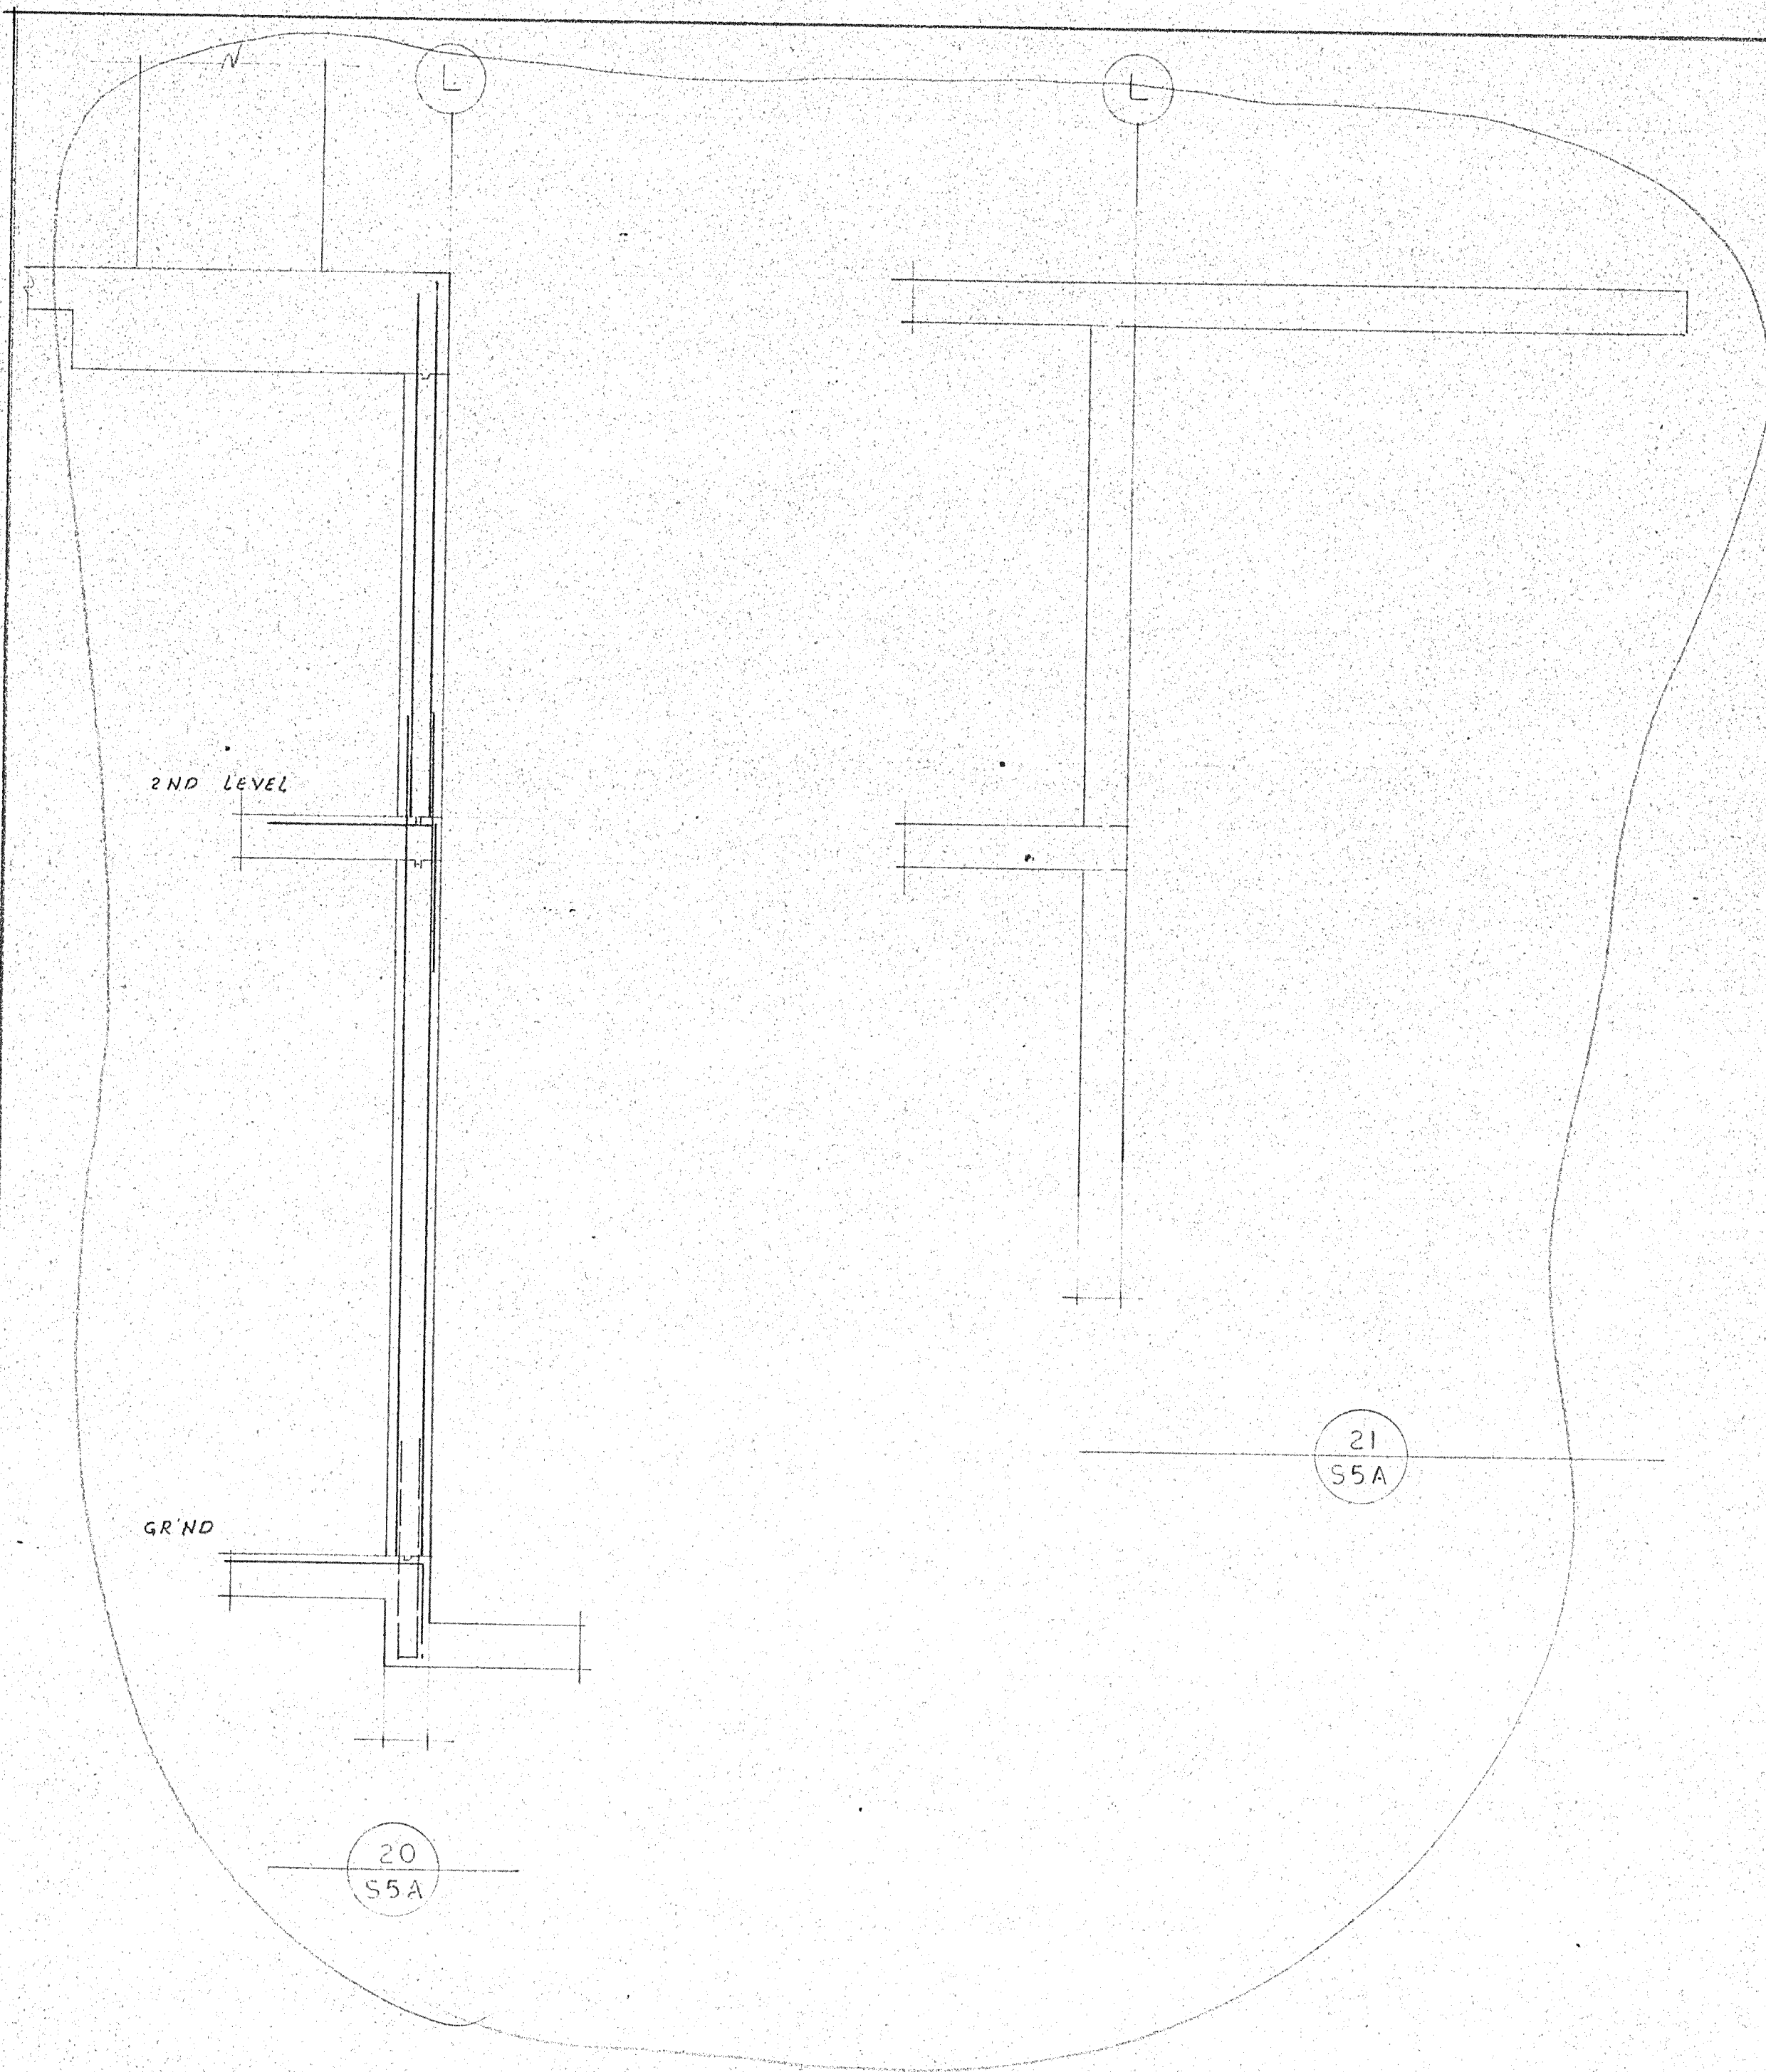

REVISIONS		
DATE	No.	NOTATION
JUN 9	1ST	ISSUE

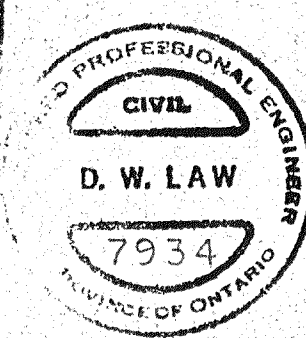

D. LAW CONSULTANTS LIMITED CONSULTING STRUCTURAL ENGINEERS 30 SCARSDALE RD. - DON MILLS, ONT.			
PROJECT NAME COMMERCIAL & APT PROJ STASH INVEST. INC. 254 JARVIS ST TORONTO			
SHEET TITLE SECTIONS		SHEET NO. S5A	
ARCHITECT E I RICHMOND	SCALE 1/4" = 1'-0"	DATE JUN 9	CHECKED BY D. W. LAW