
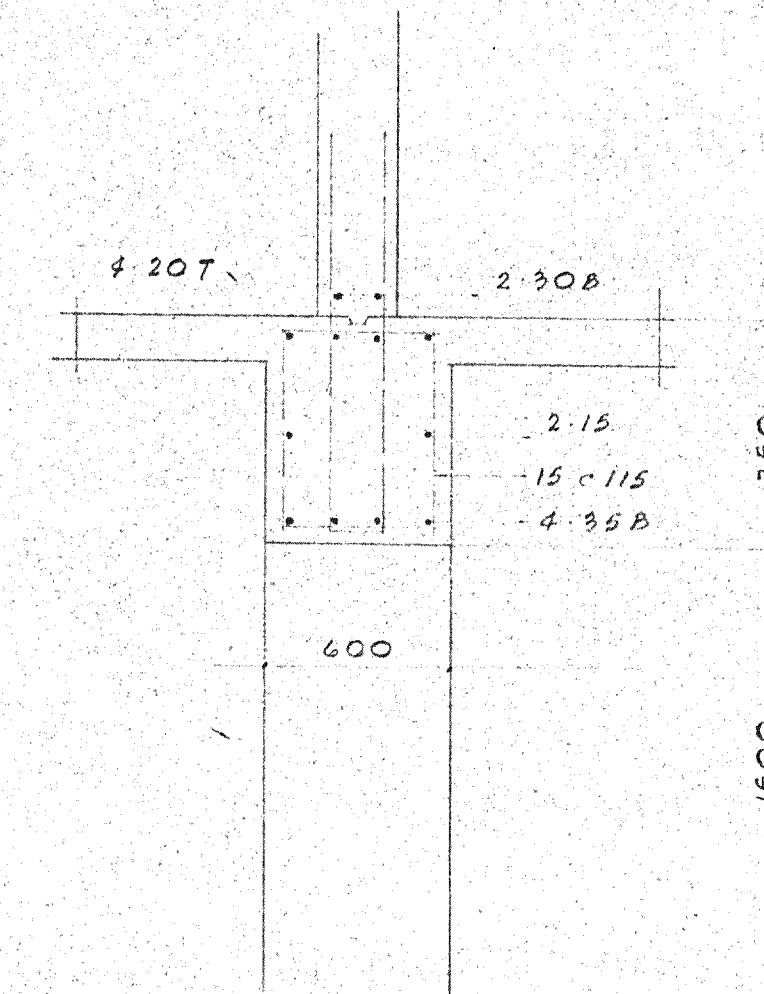
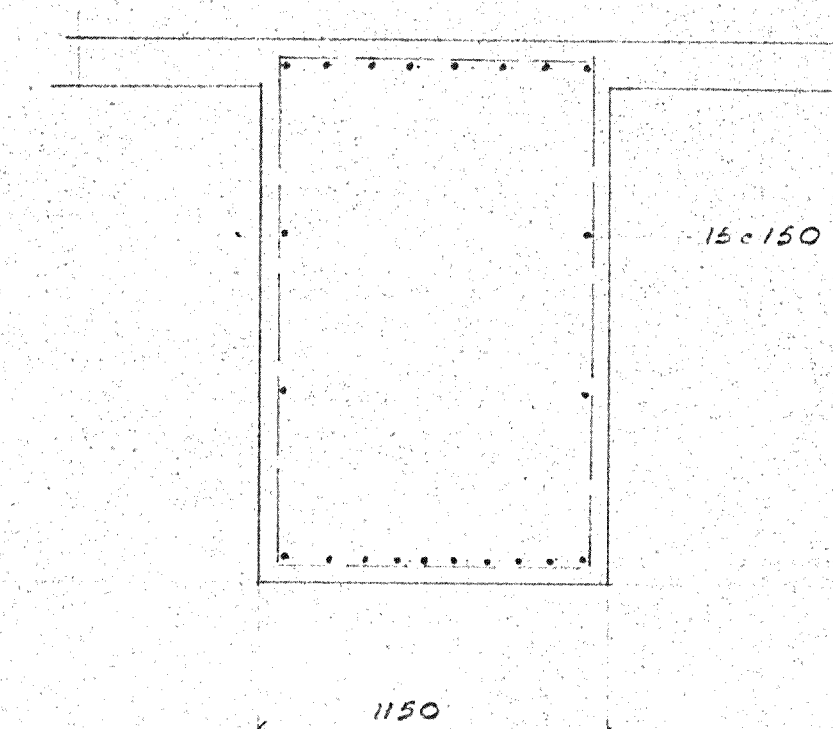
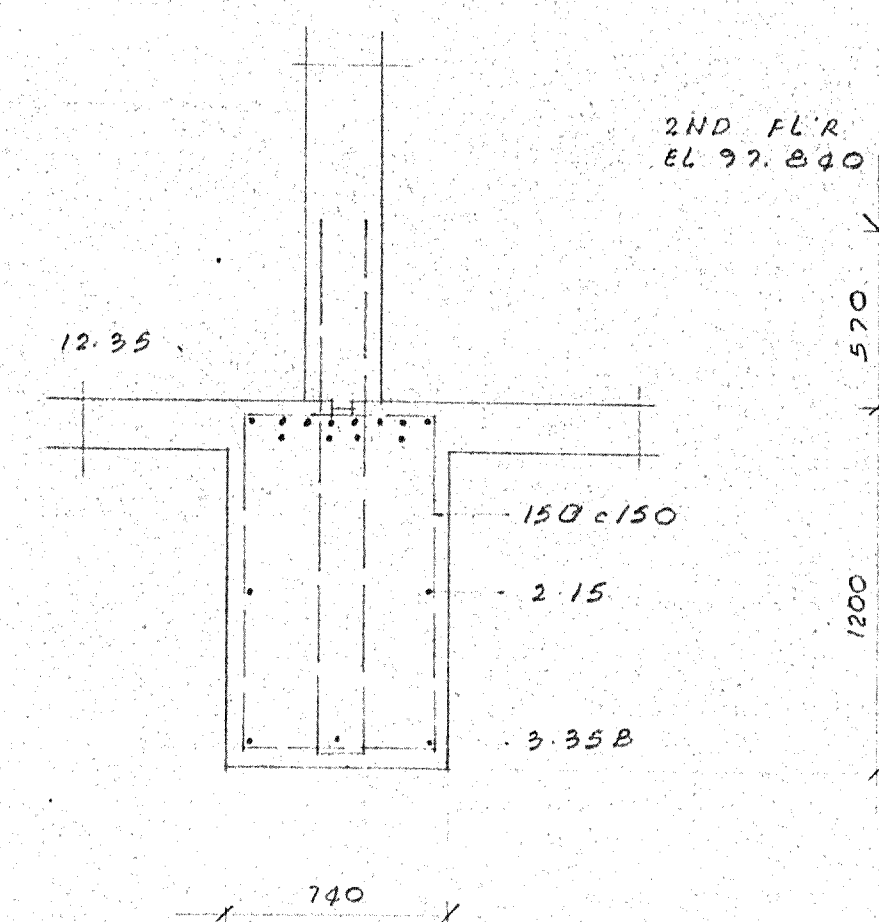
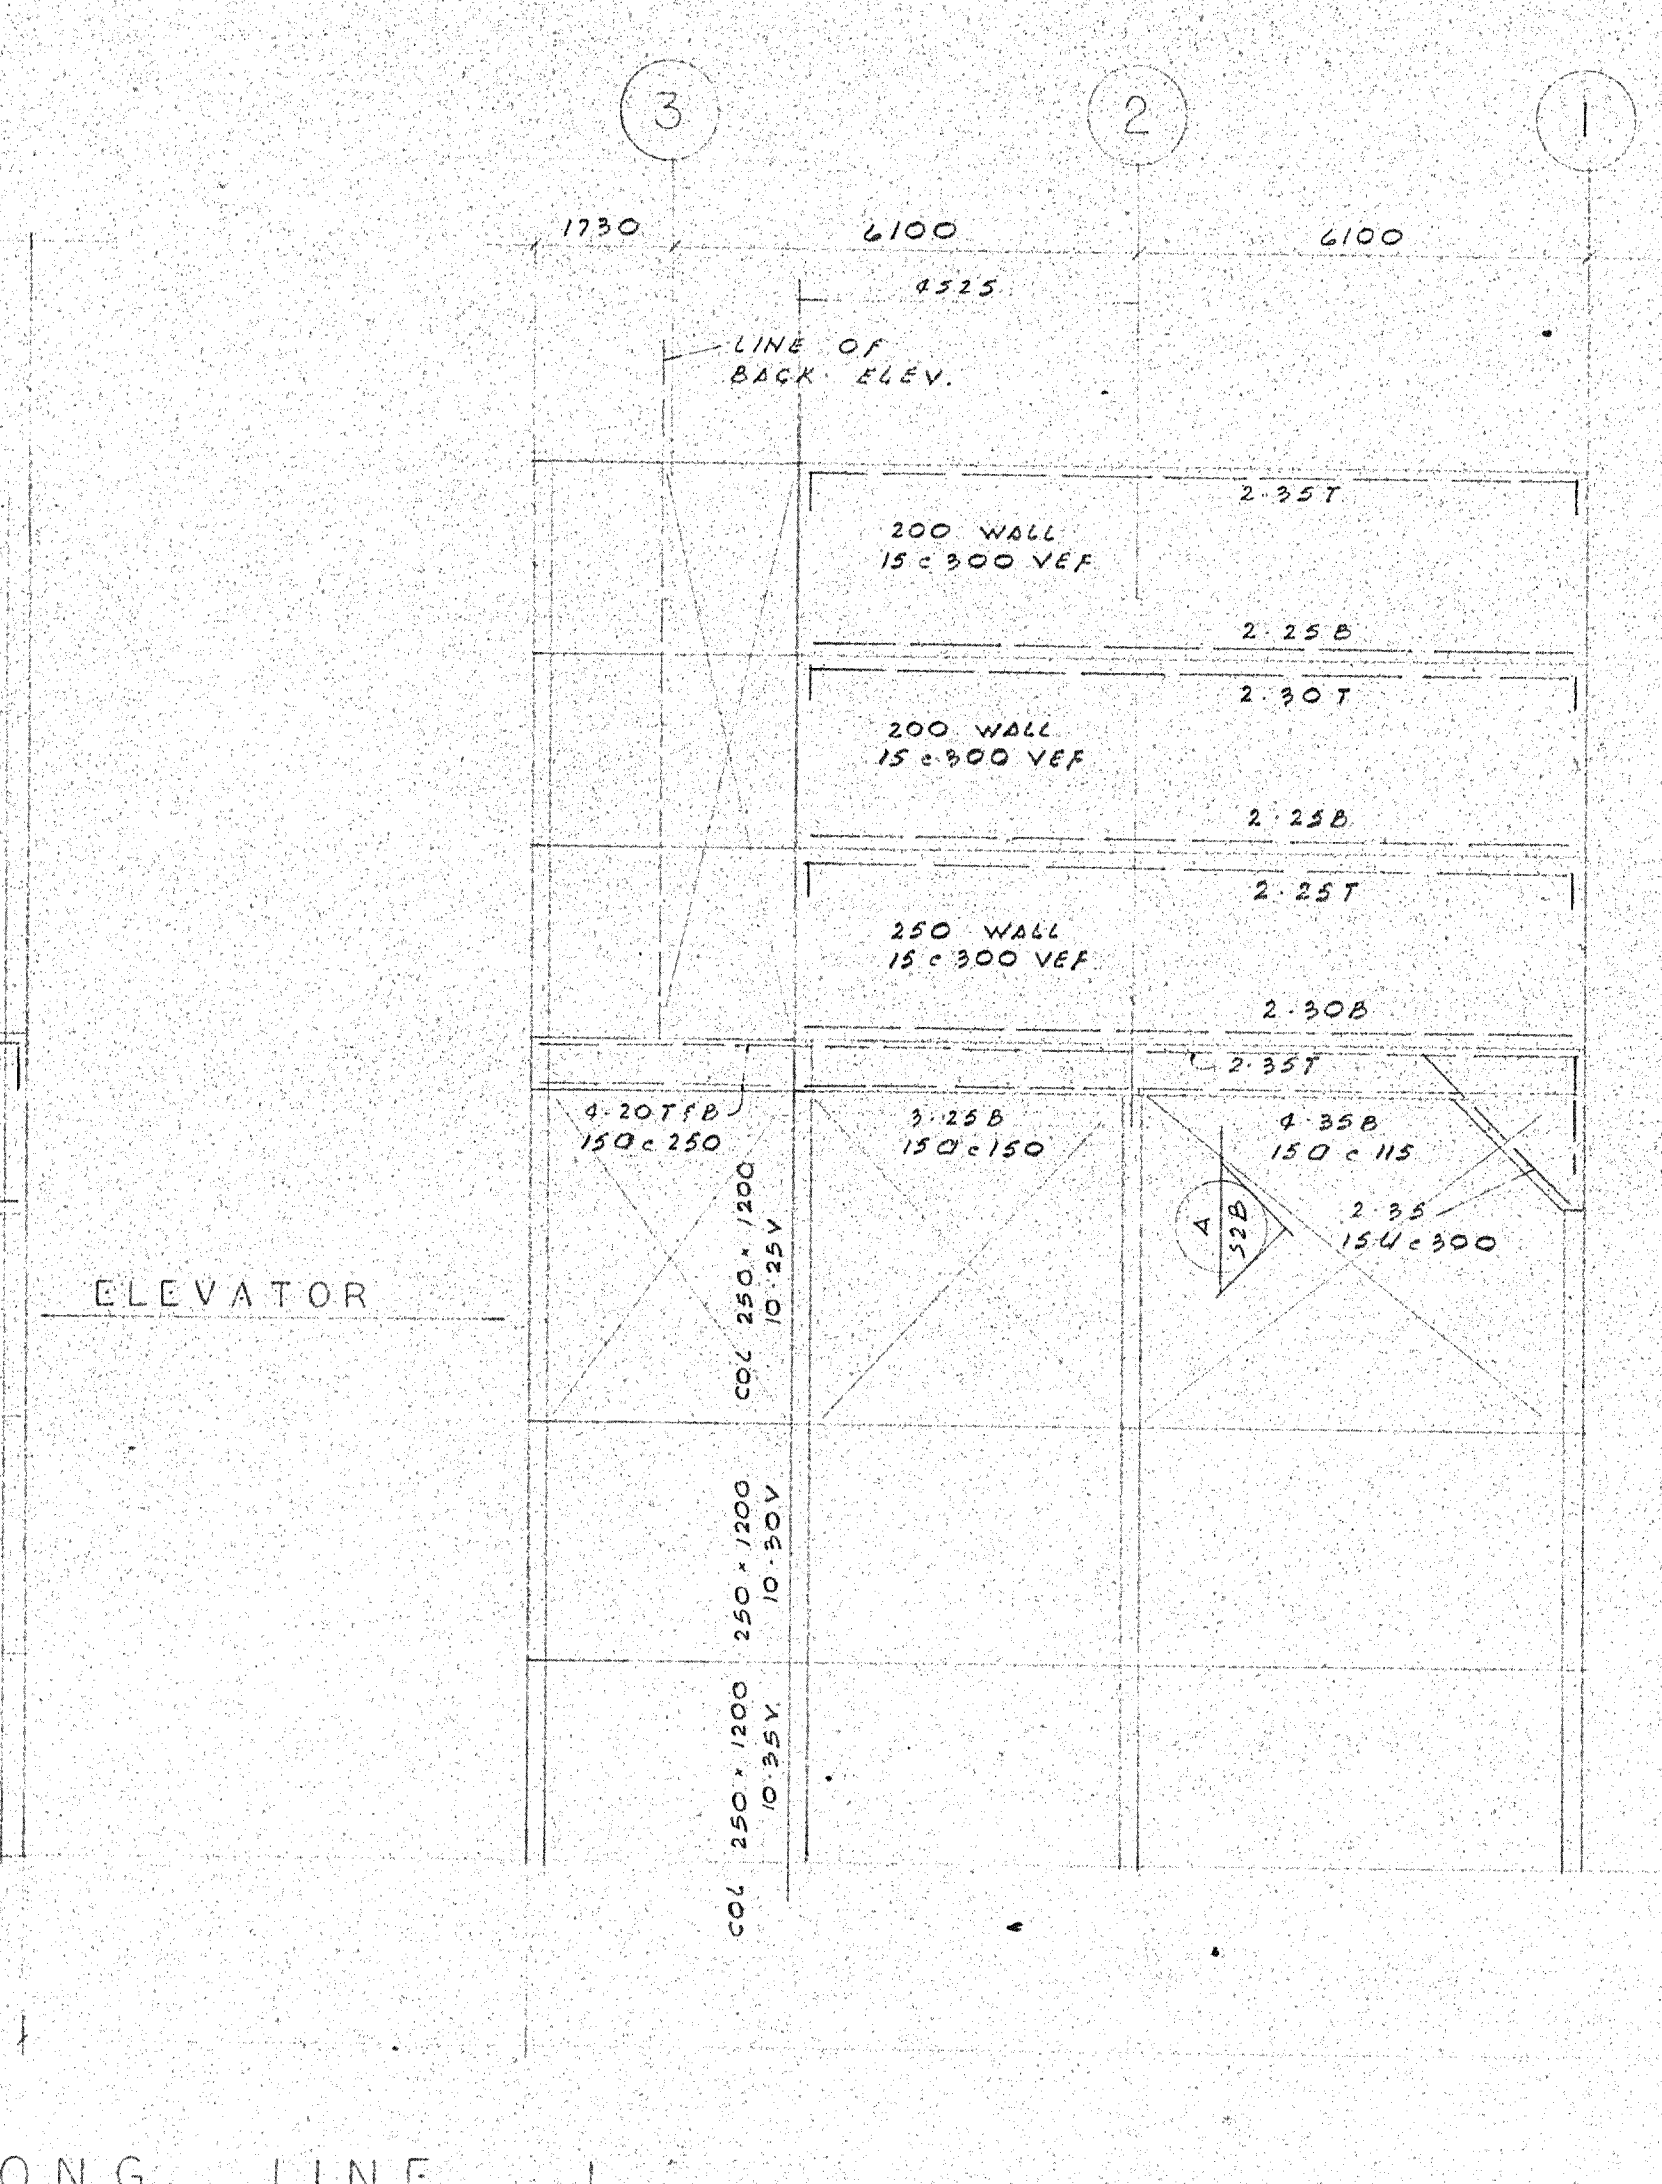
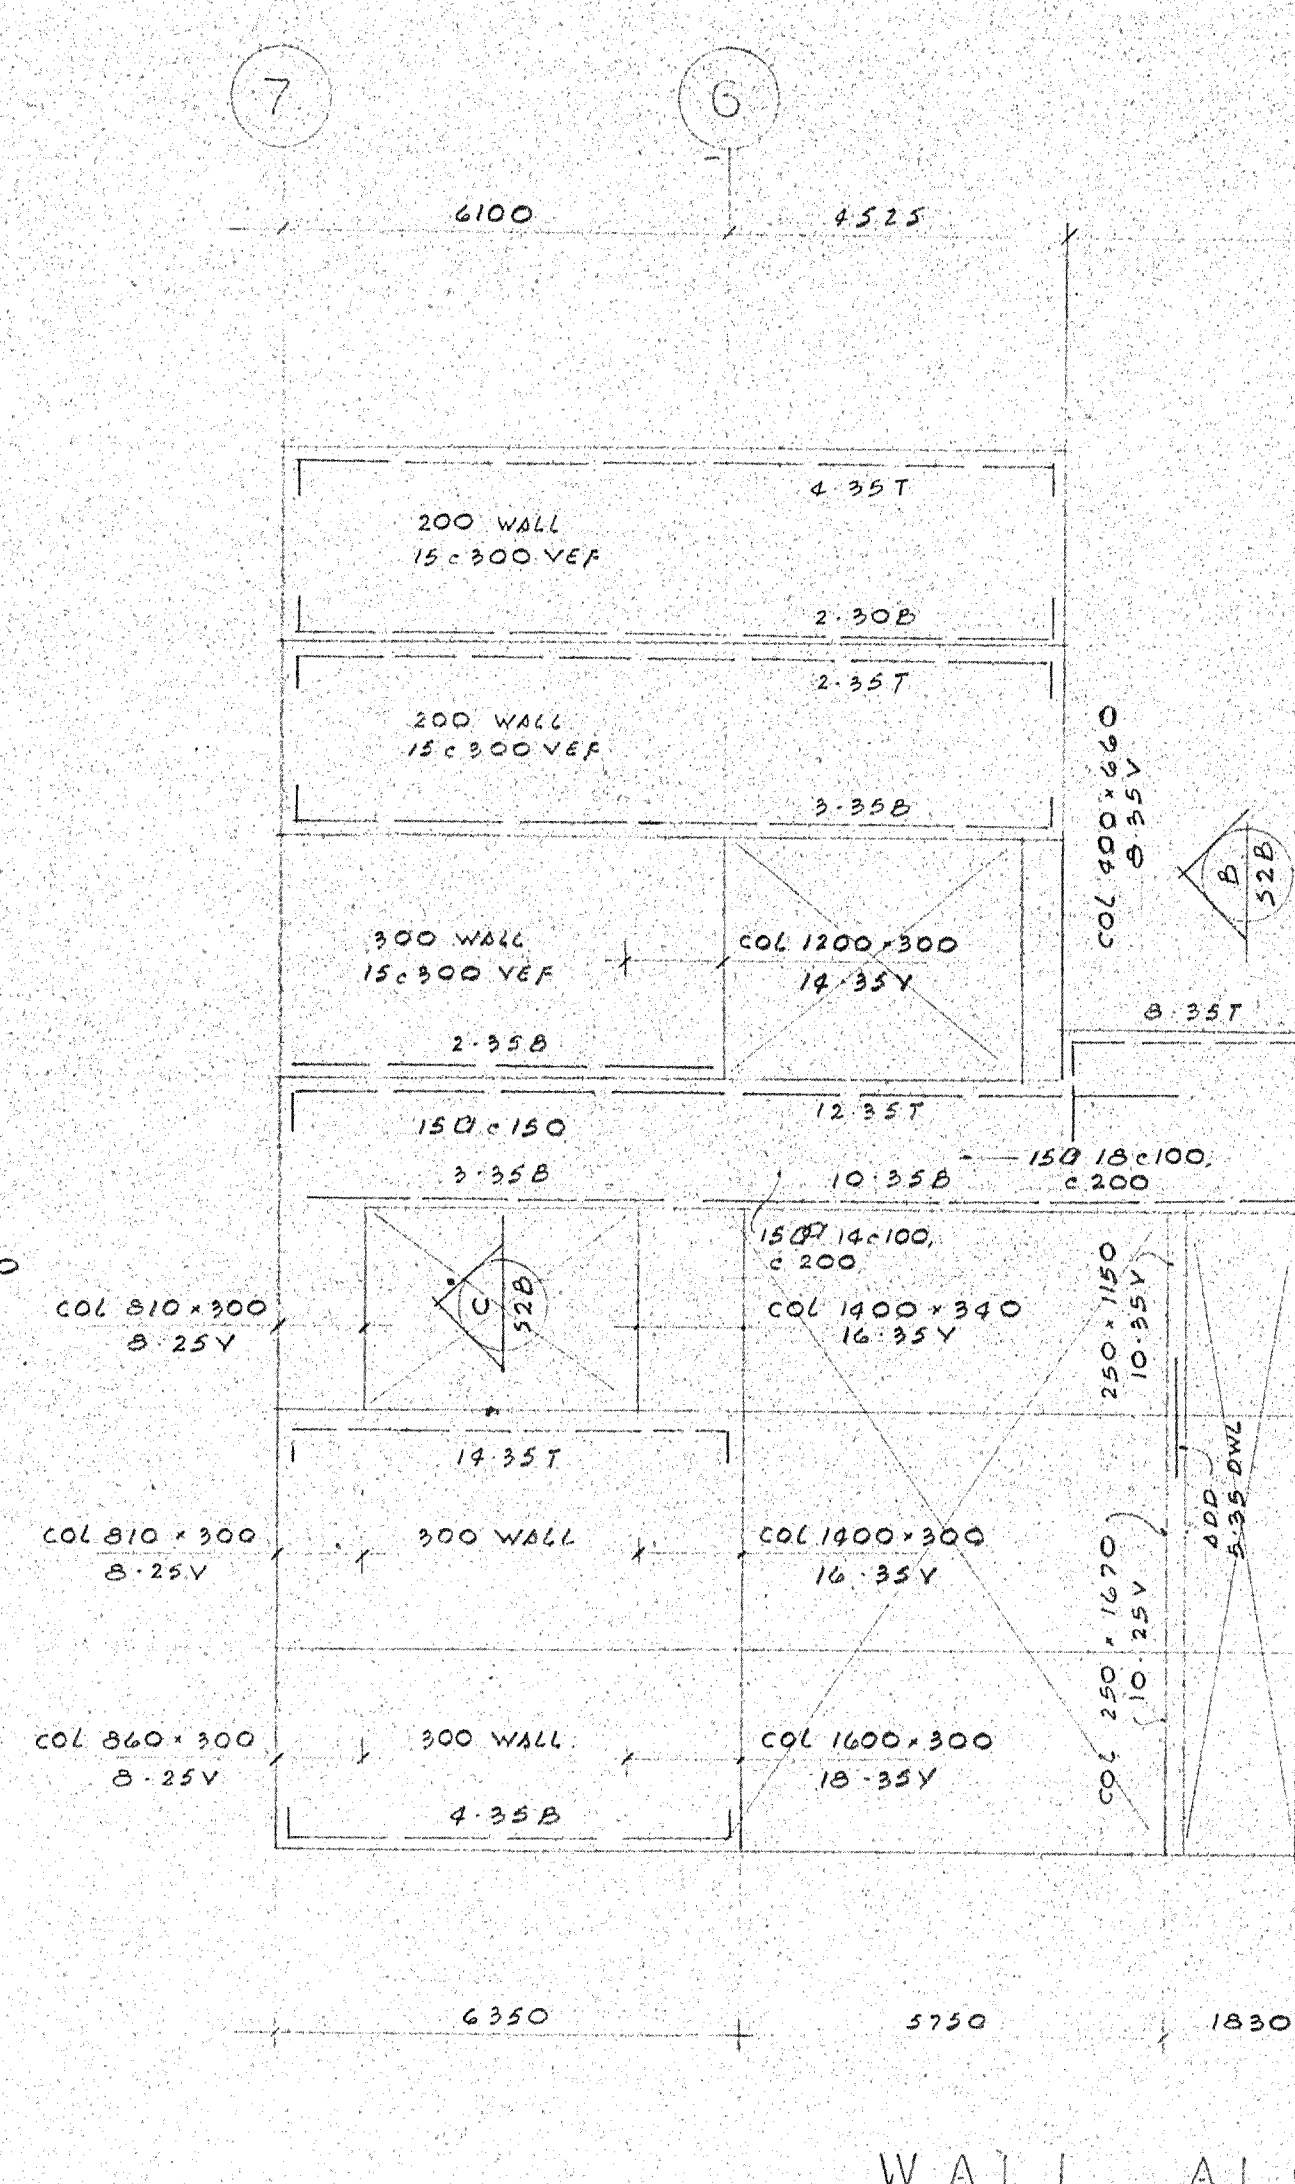


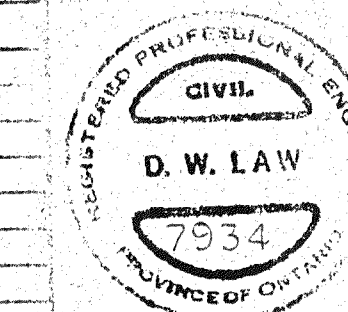

C
S2B

B
S2

A
S28

[illegible]

D. LAW CONSULTANTS LIMITED			
CONSULTING STRUCTURAL ENGINEERS			
30 SCARSDALE RD. - DON MILLS, ONT.			
PROJECT NAME			
COMMERCIAL & APT PROJ		STASH INVEST INC	
254 JARVIS ST		TORONTO	
SHEET TITLE		SHEET NO.	
WALL ELEVATION		S 2 B	
& SECTIONS			
ARCHITECT	SCALE	DATE	
E I RICHMOND		MAY 29/80	
DRAWN BY		CHECKED BY	