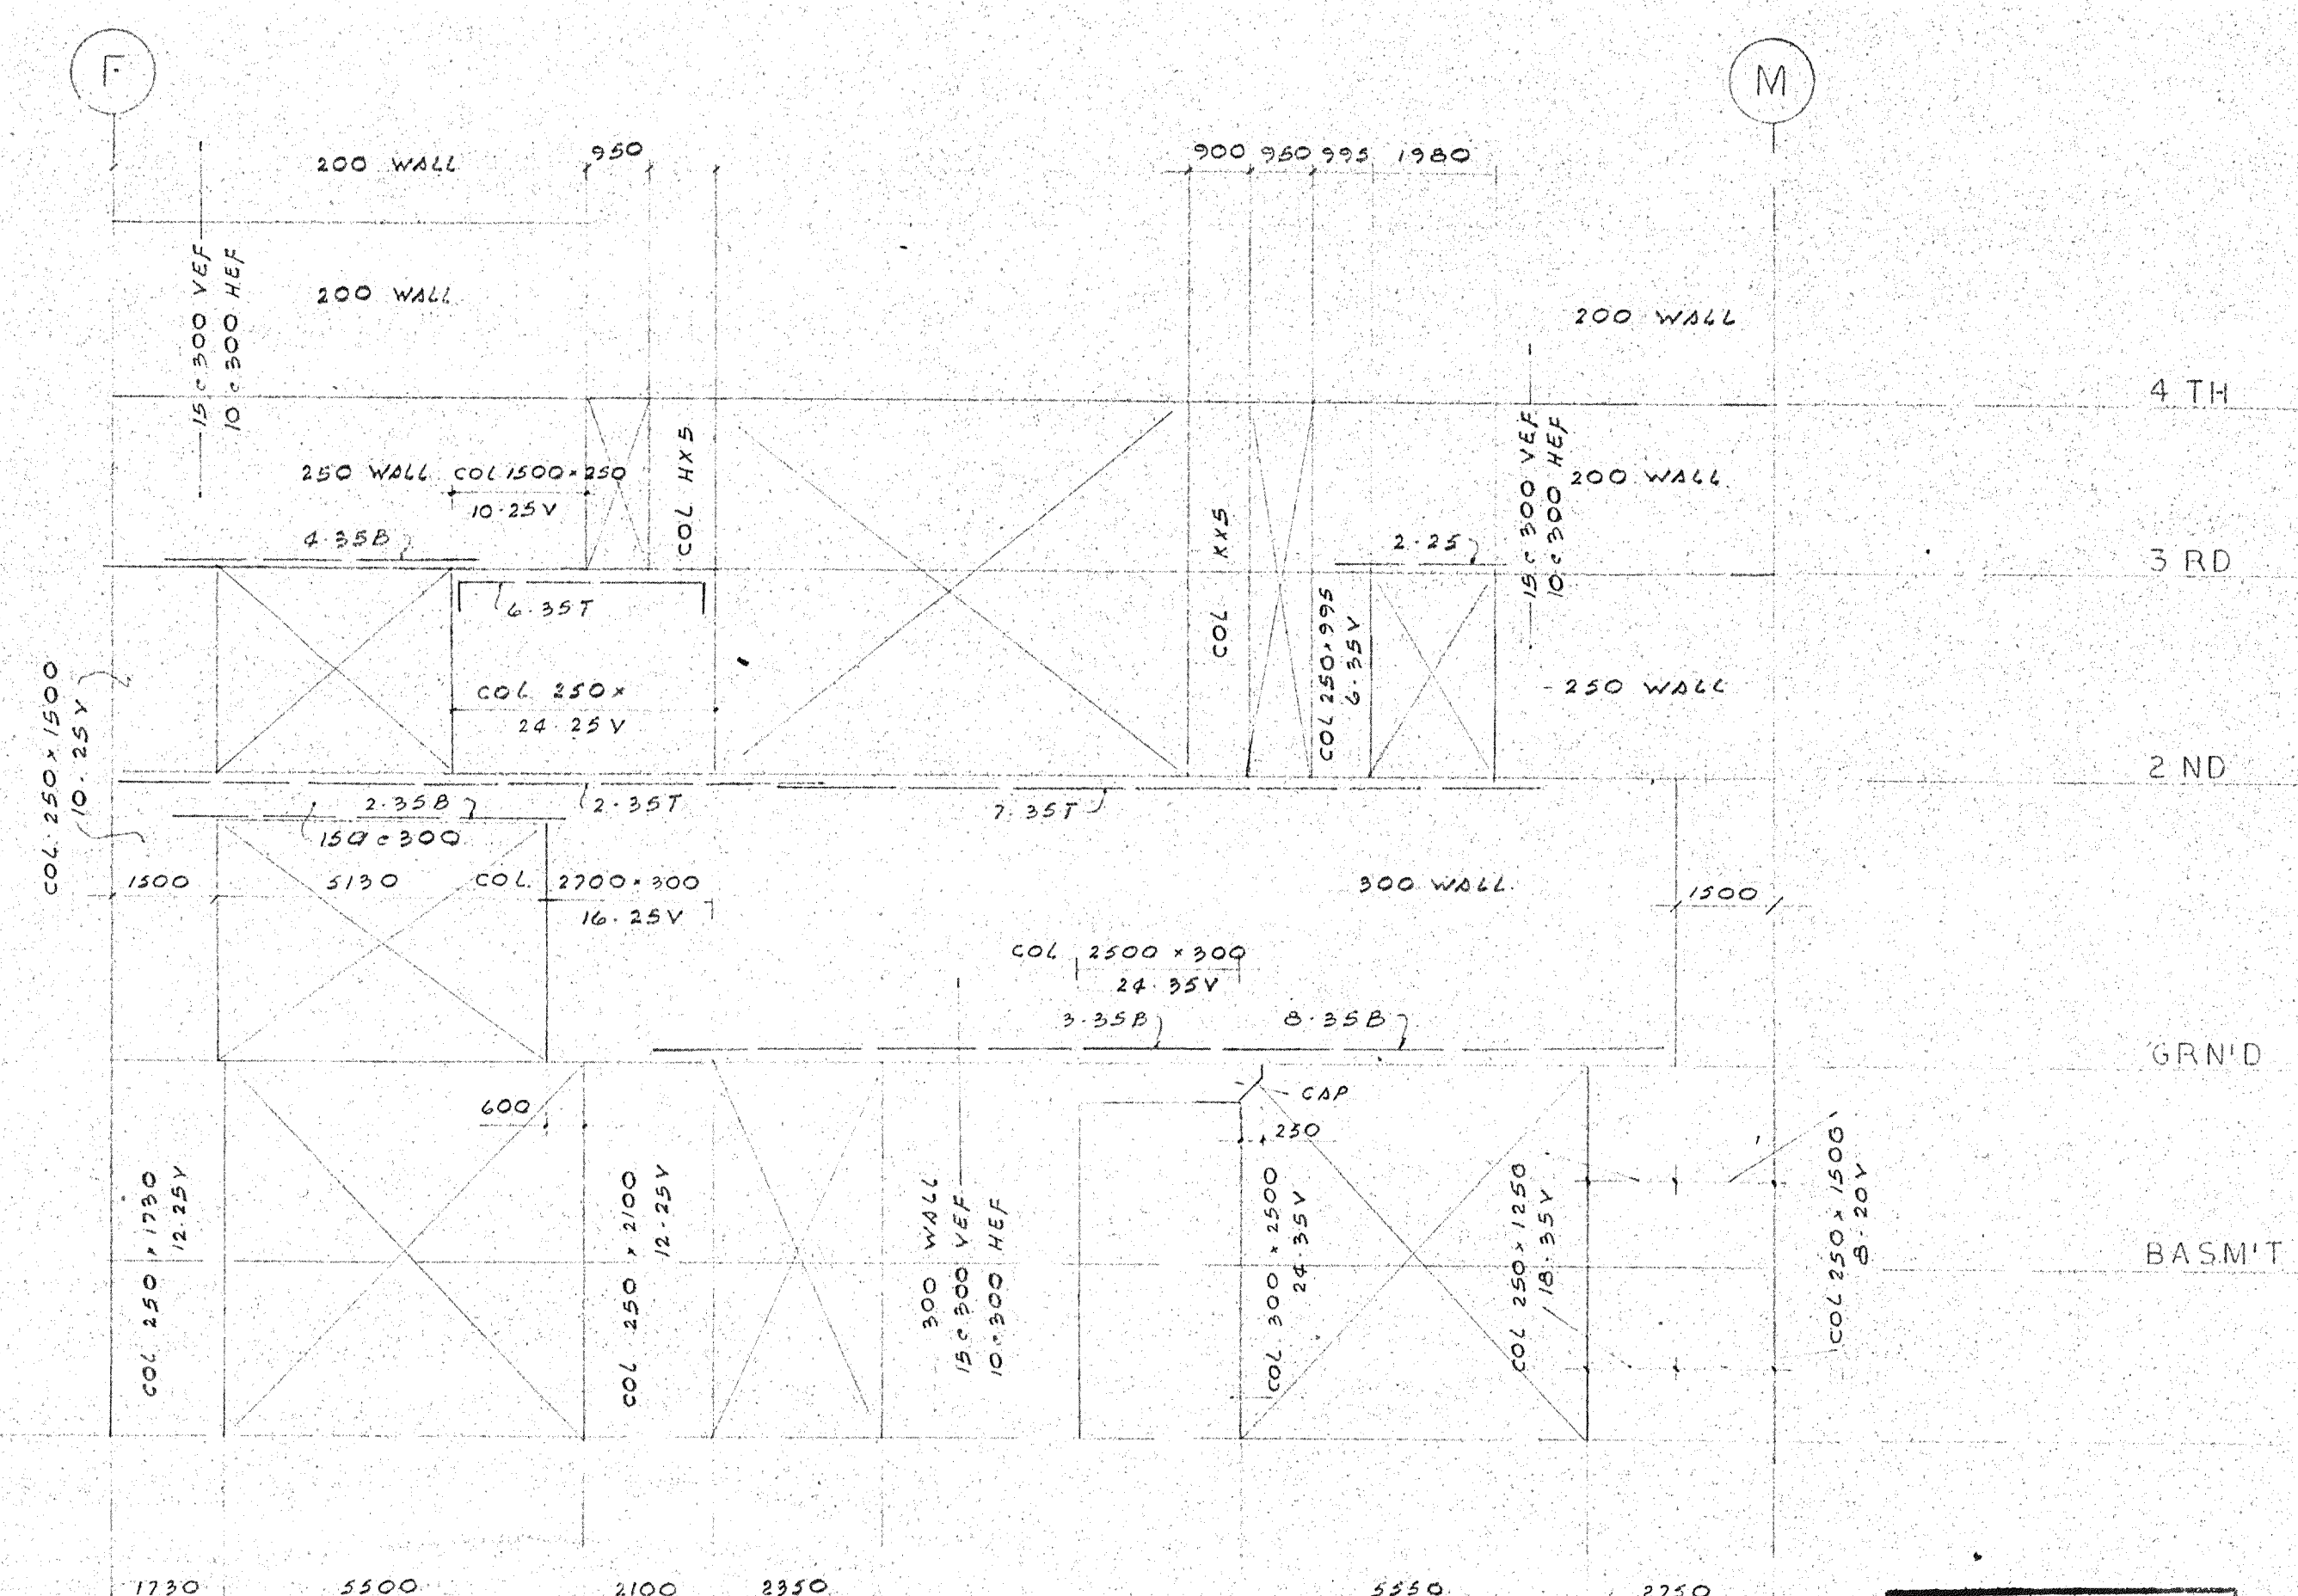
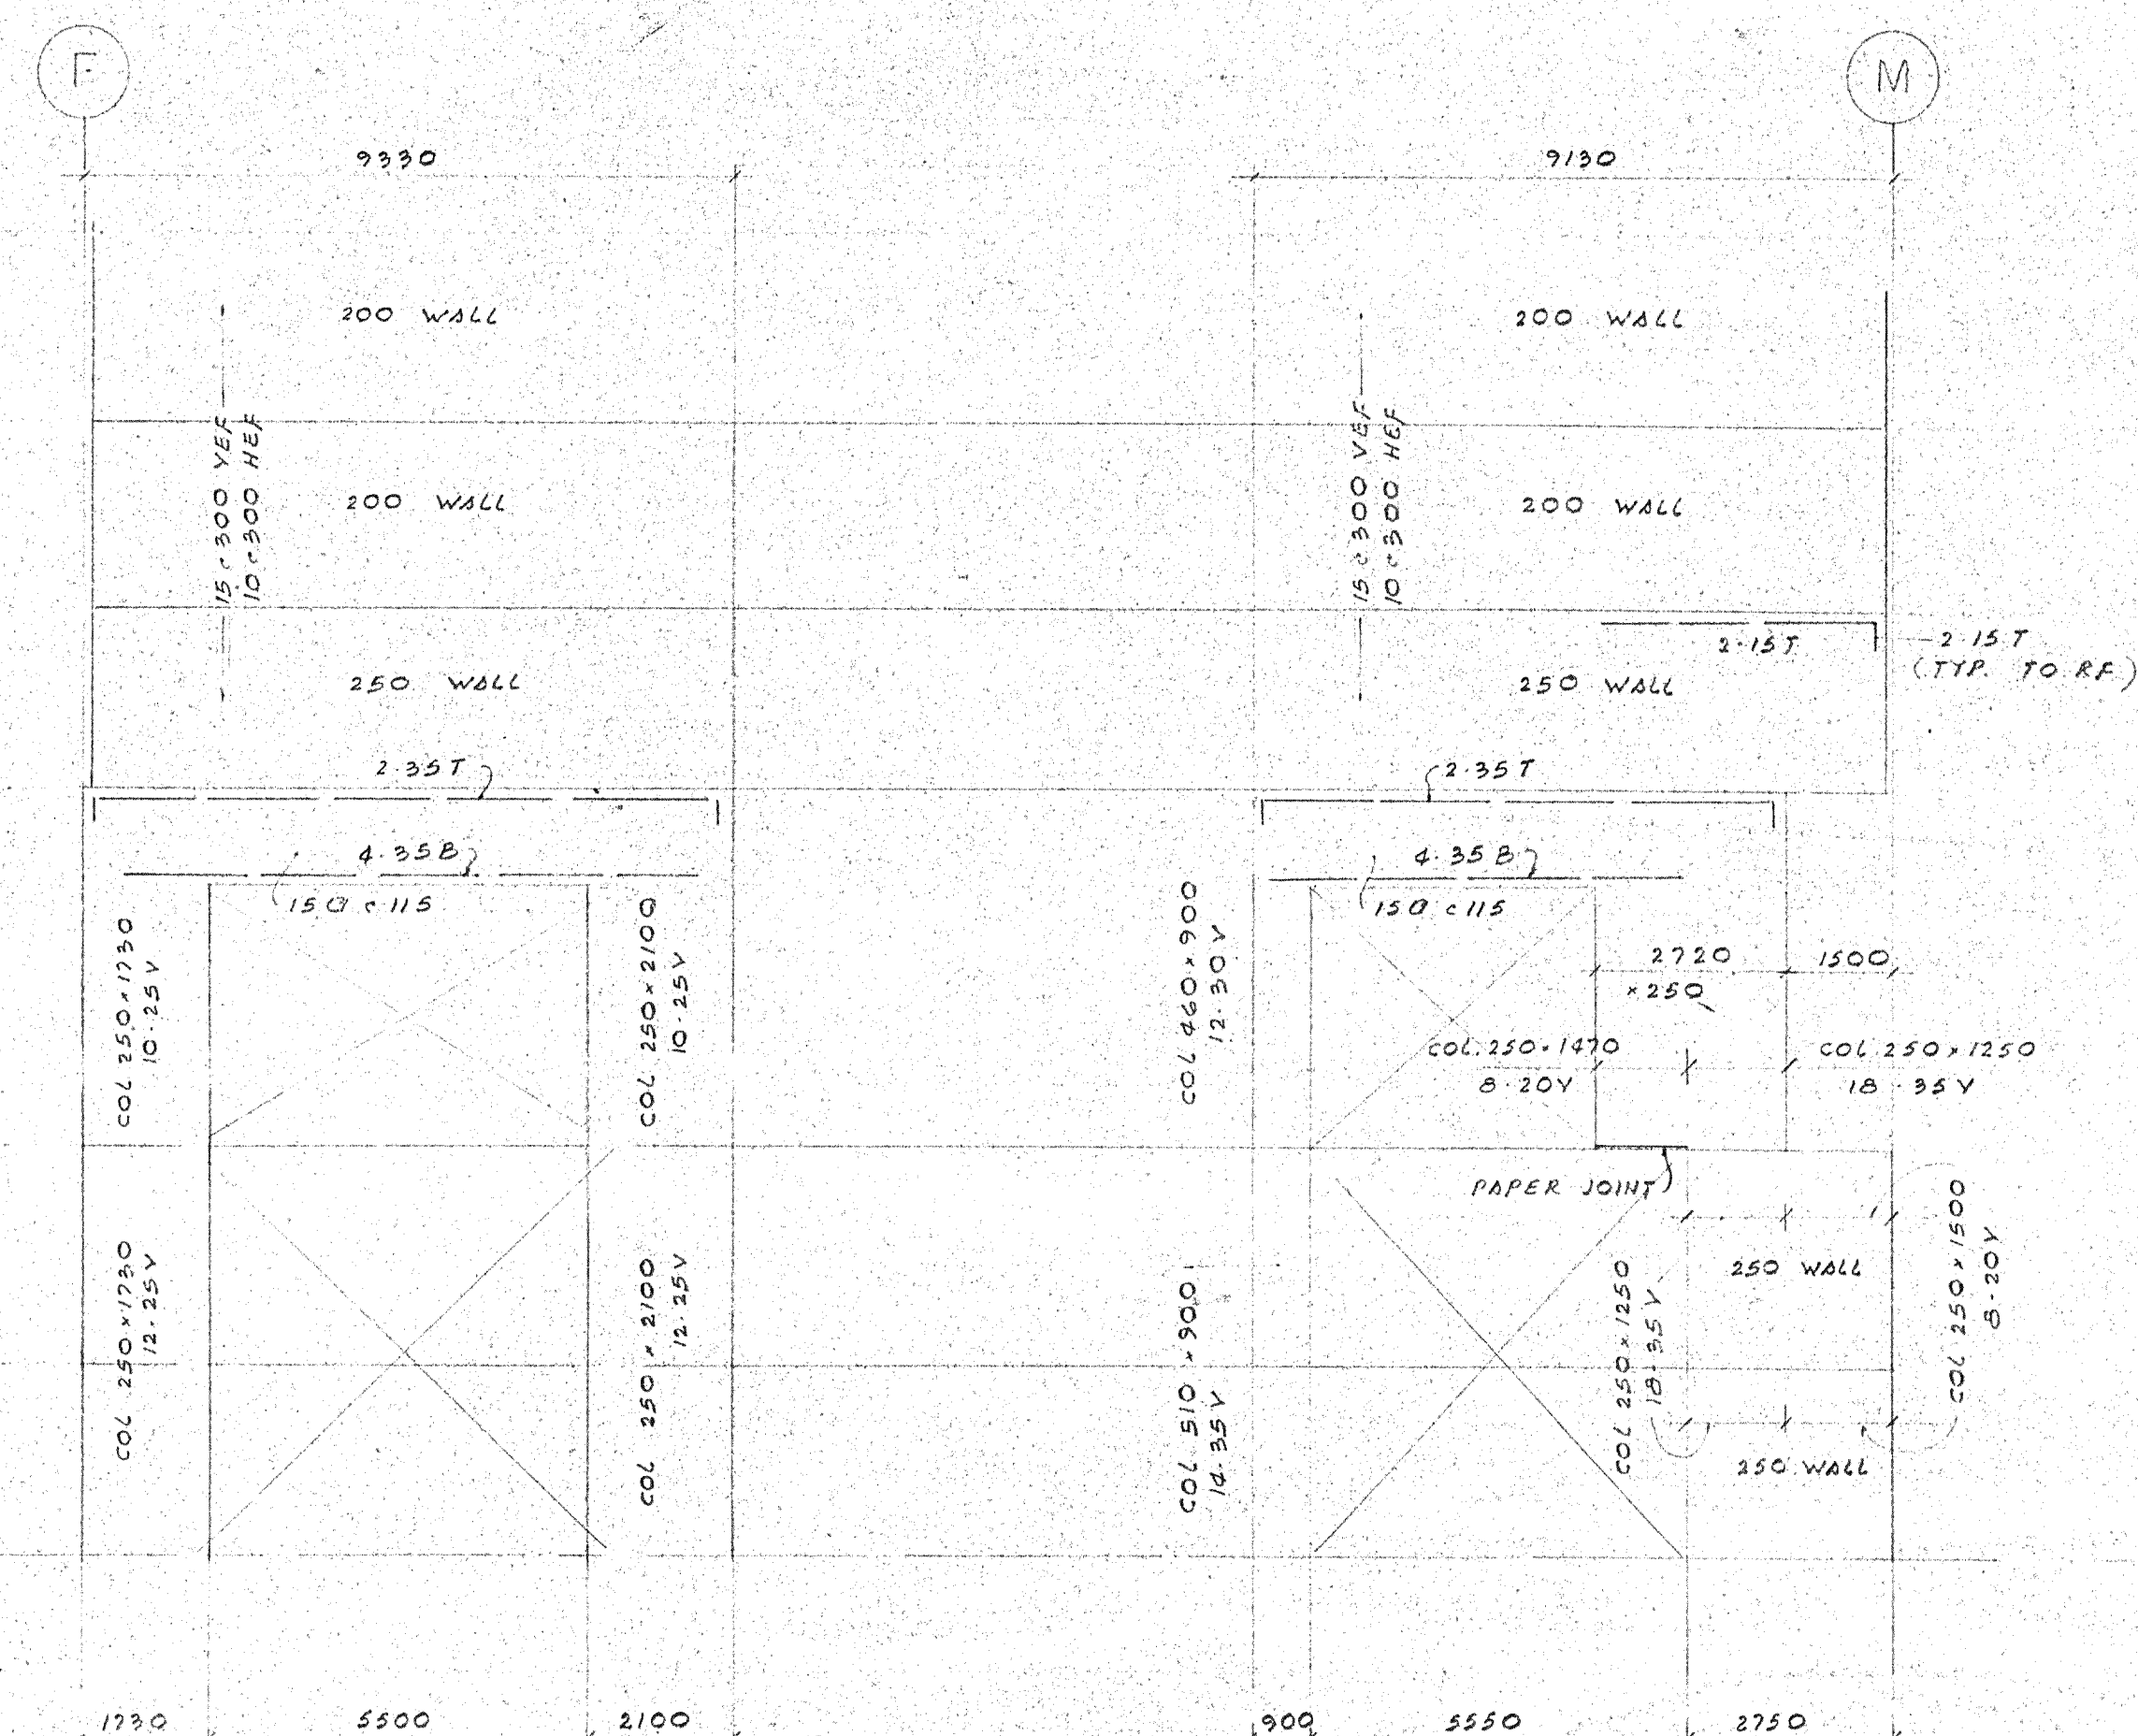
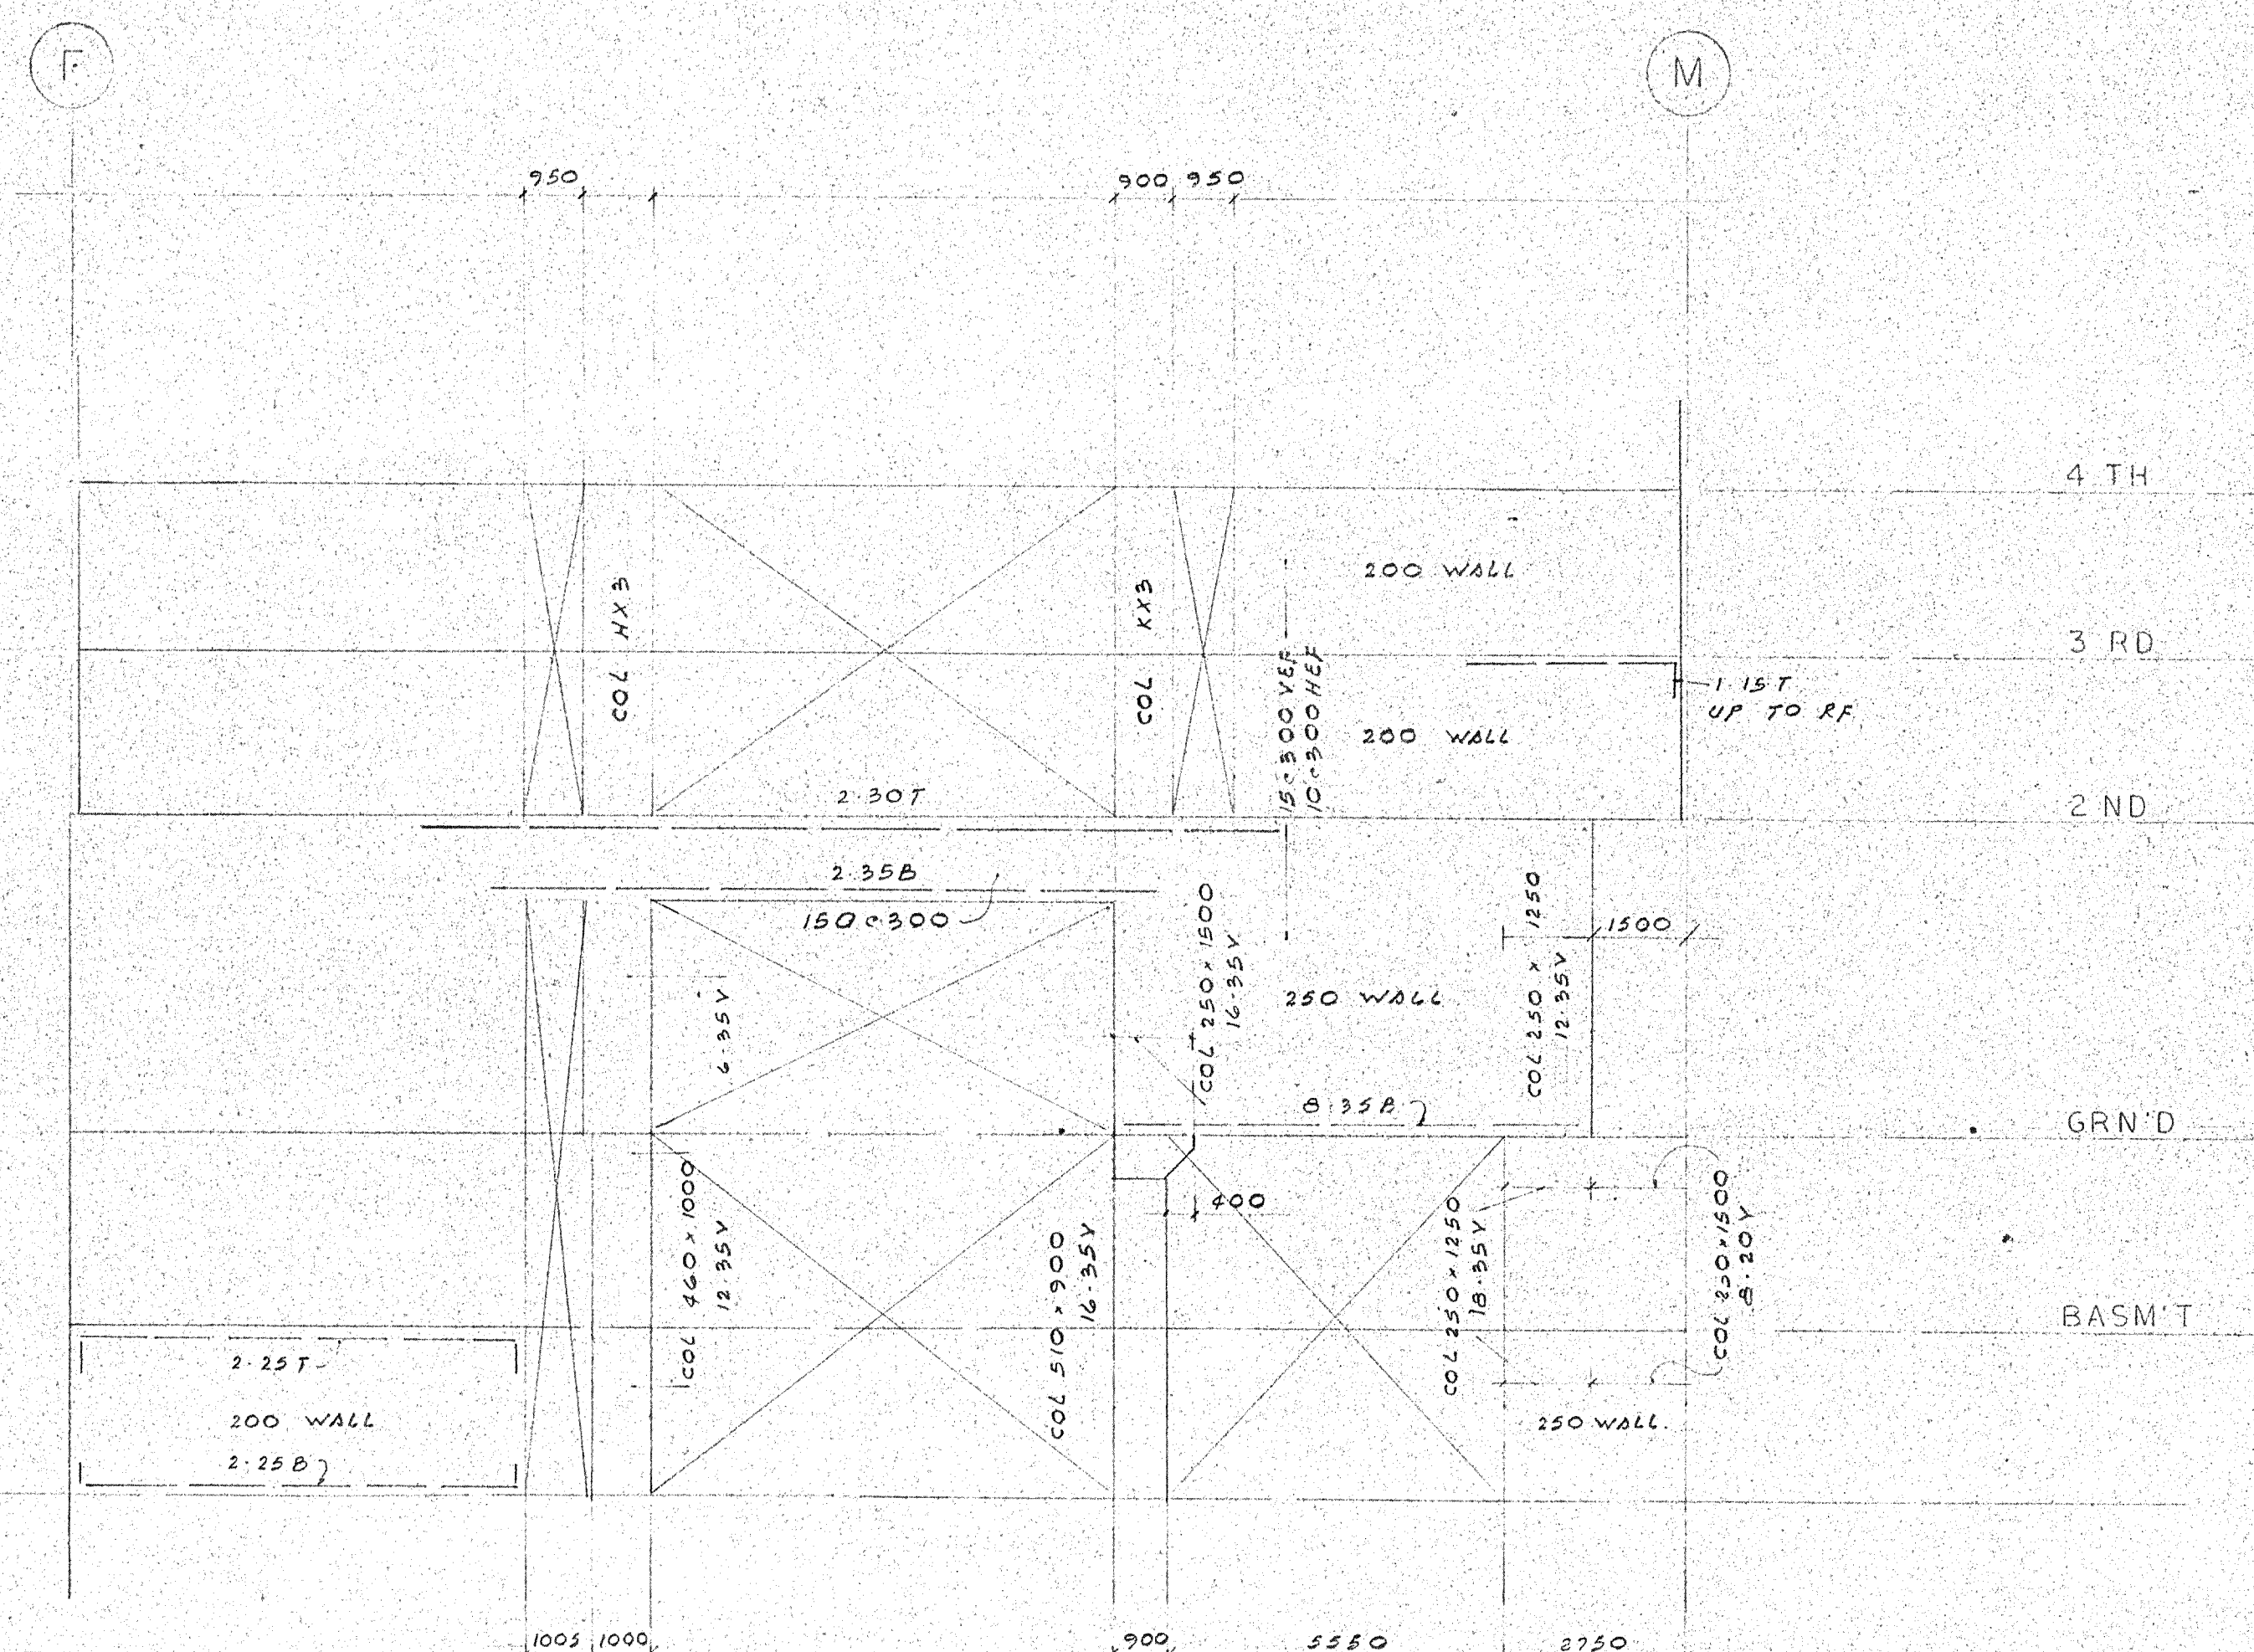
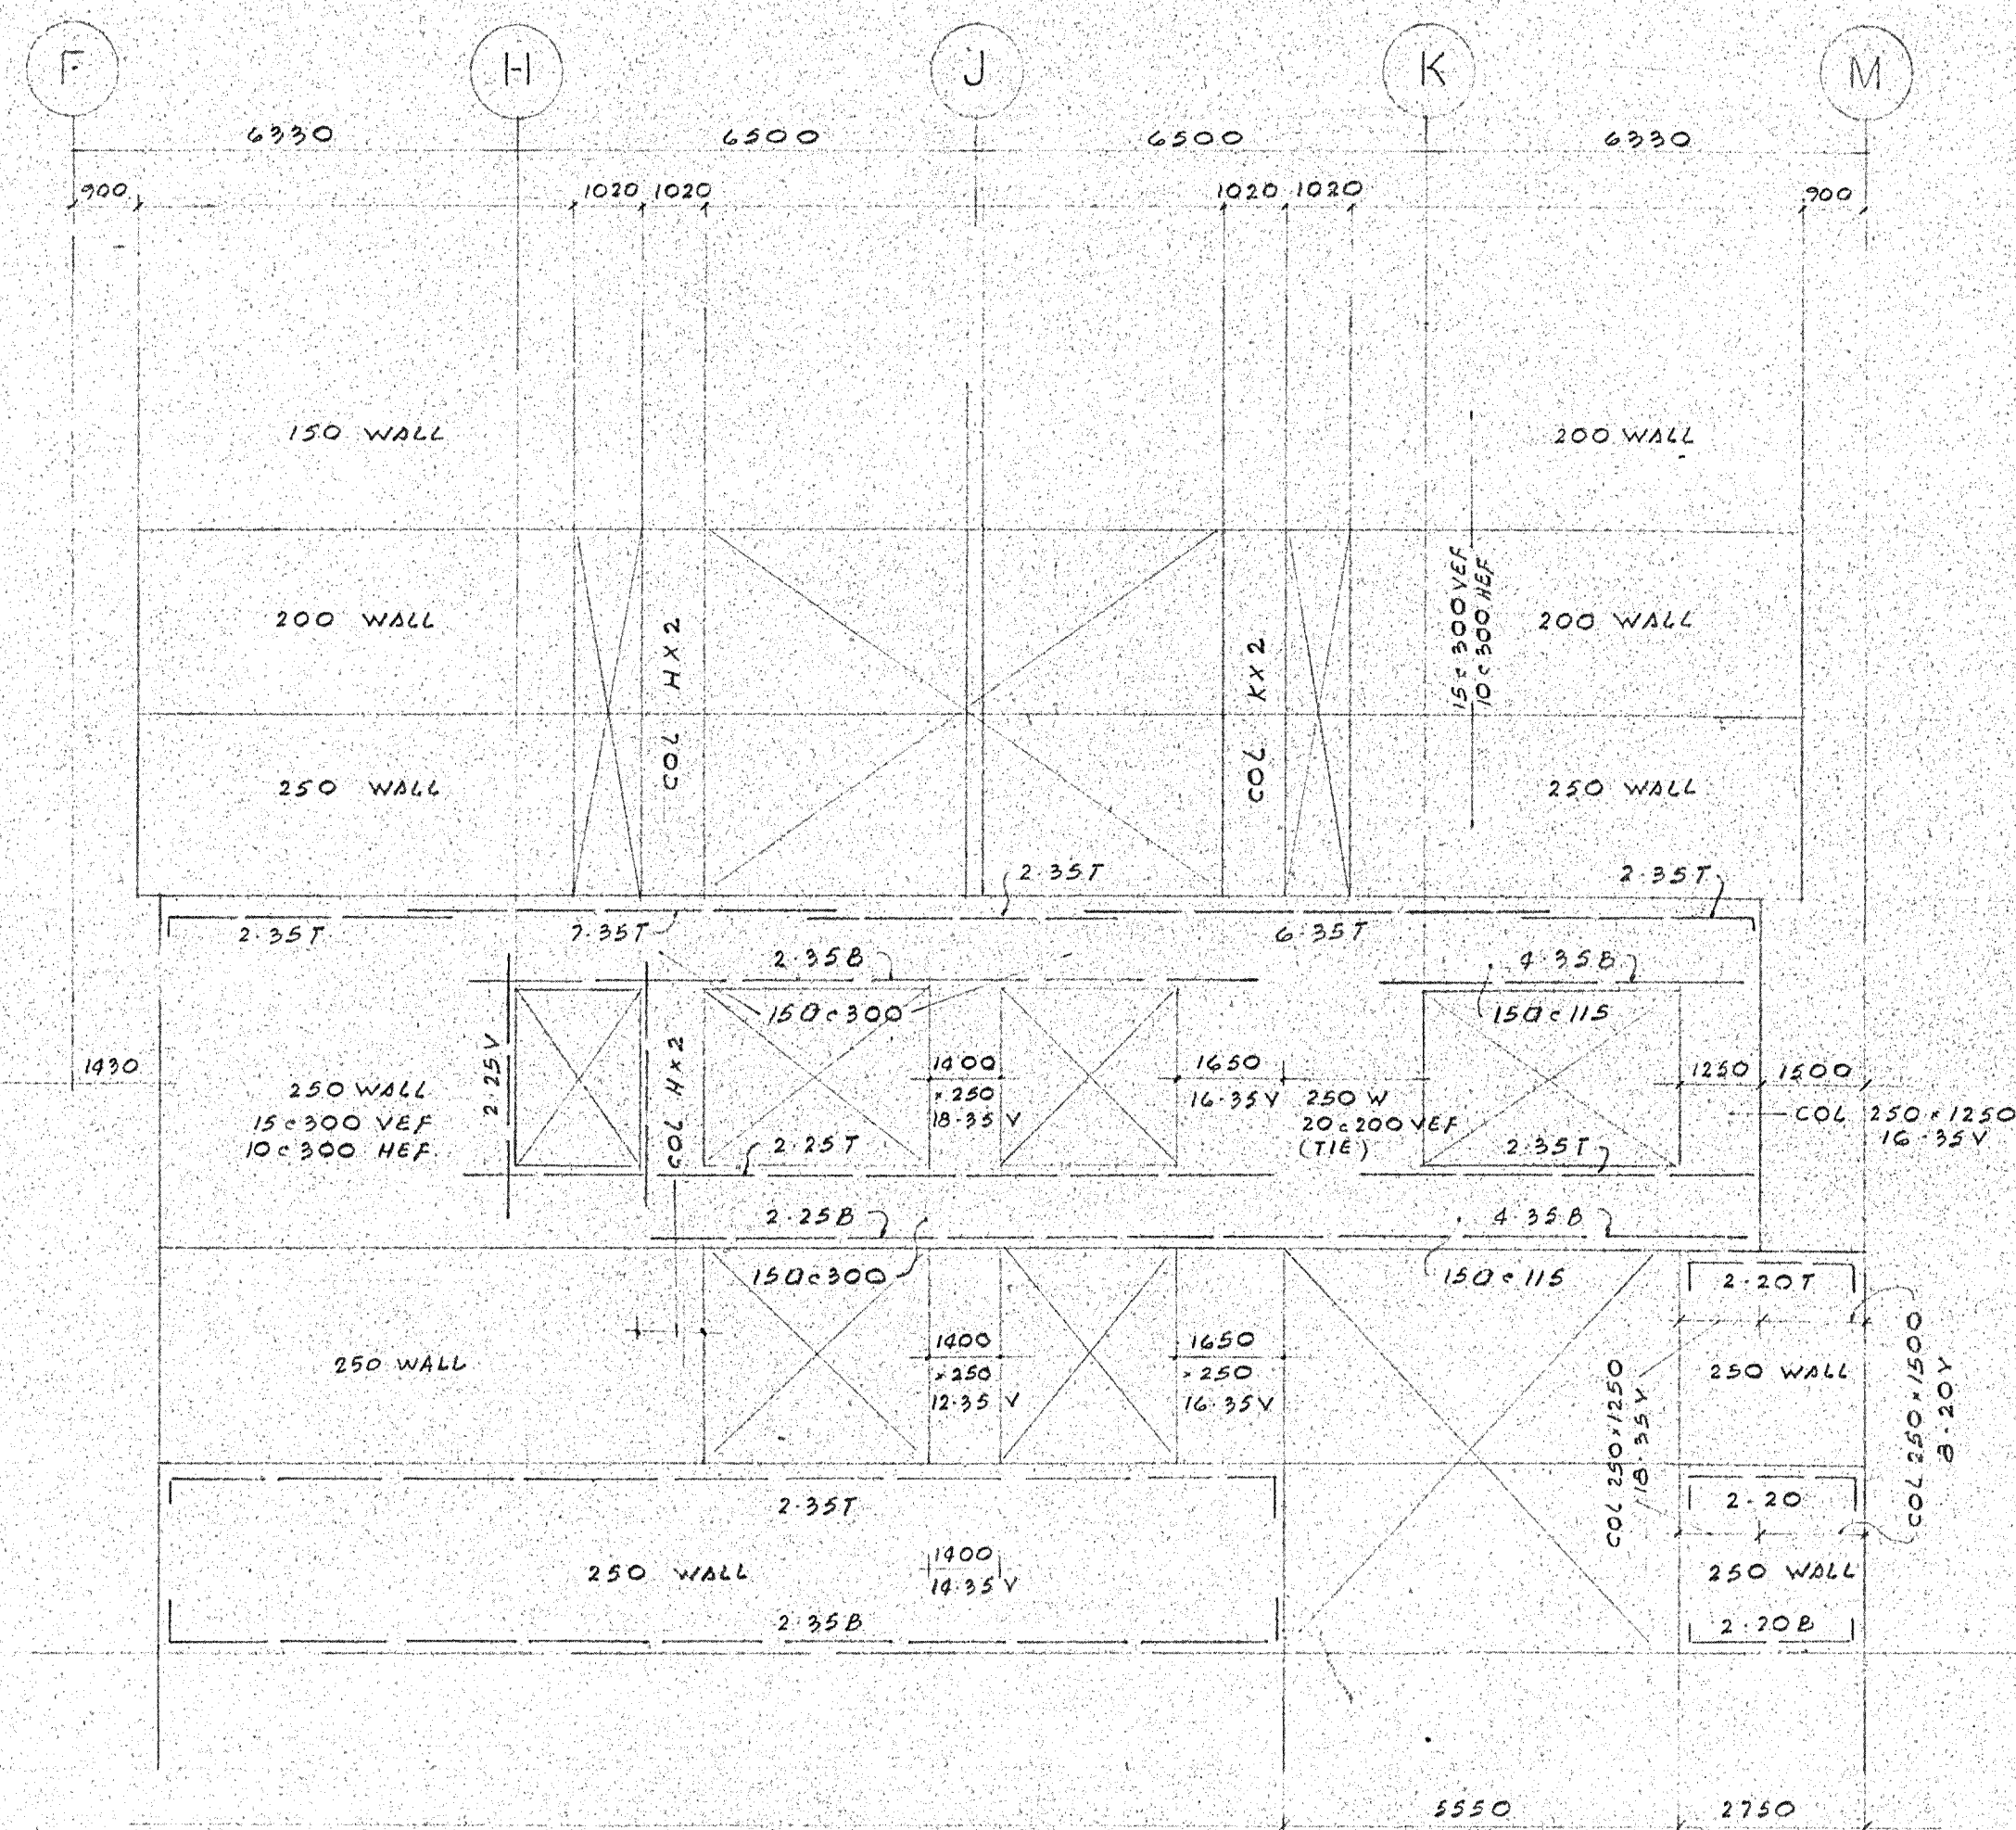
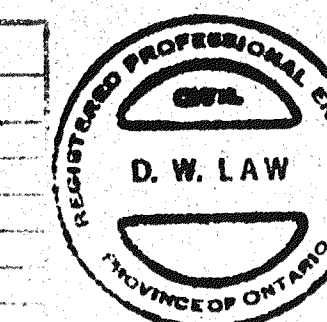


[illegible]

D. LAW CONSULTANTS LIMITED
CONSULTING STRUCTURAL ENGINEERS
30 SCARSDALE RD. — DON MILLS, ONT.

JOB NAME
COMMERCIAL & APT PROJ
STASH INVEST INC
254 JARVIS ST TORONTO

SHEET TITLE		SHEET No.
WALL ELEVATION		S 2A
ARCHITECT	SCALE	DATE
E. F. RICHMOND	DRAWN BY	CHECKED BY