



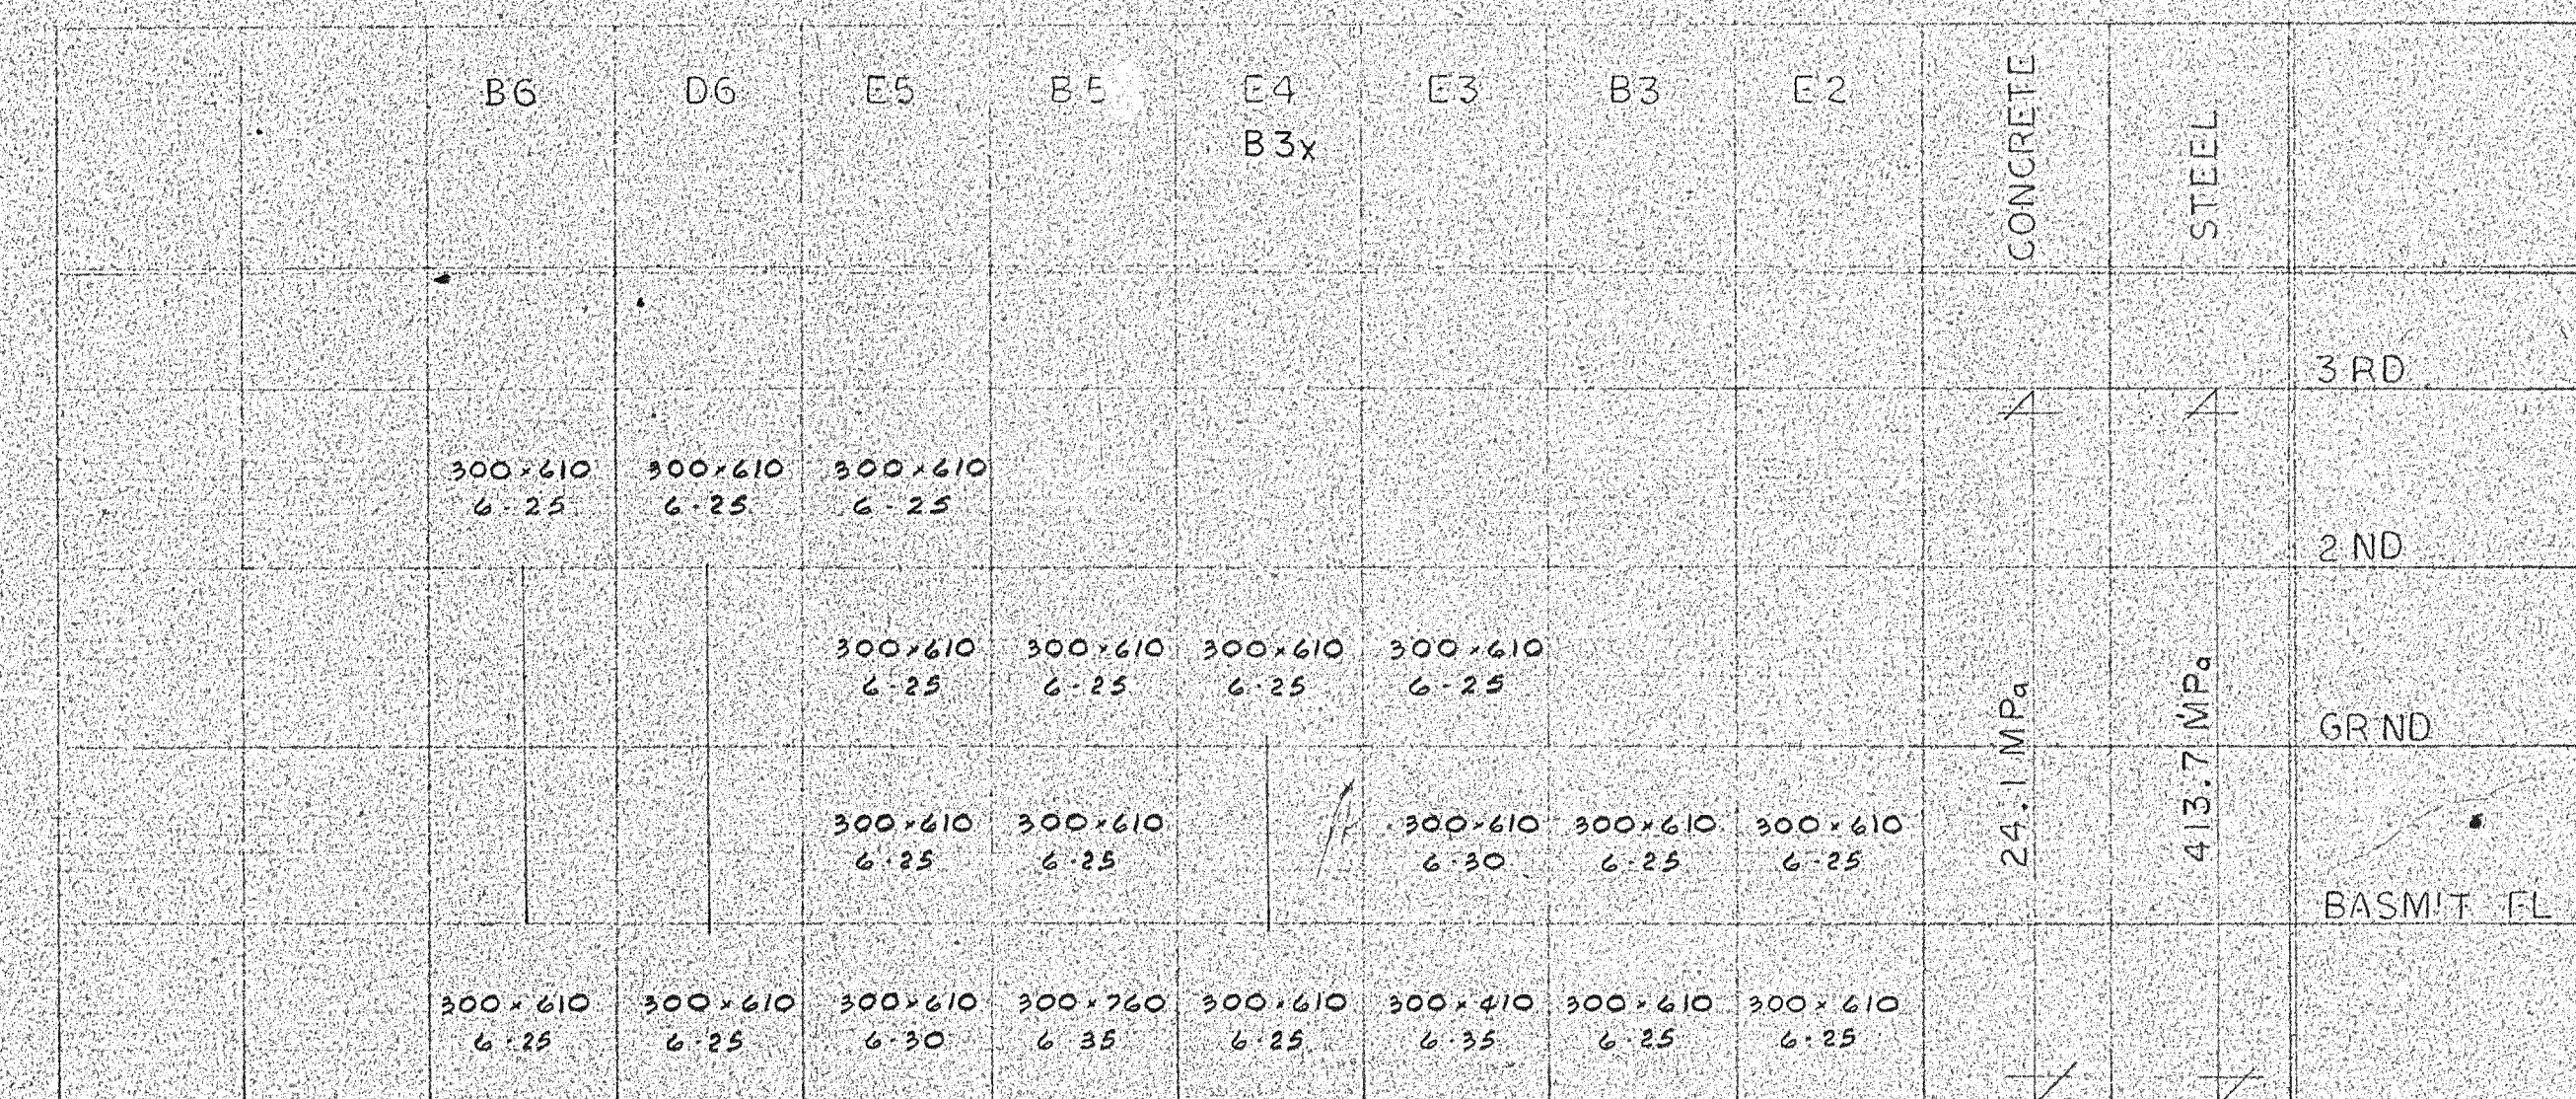


|     |      |              |              |
|-----|------|--------------|--------------|
| 150 | WALL | 10 c 460 V   | 10 c 330 H   |
| 200 | WALL | 10 c 460 V   | 10 c 460 HEF |
| 250 | WALL | 10 c 280 VEF | 10 c 380 HEF |
| 300 | "    | 15 c 360 VEF | 10 c 330 HEF |

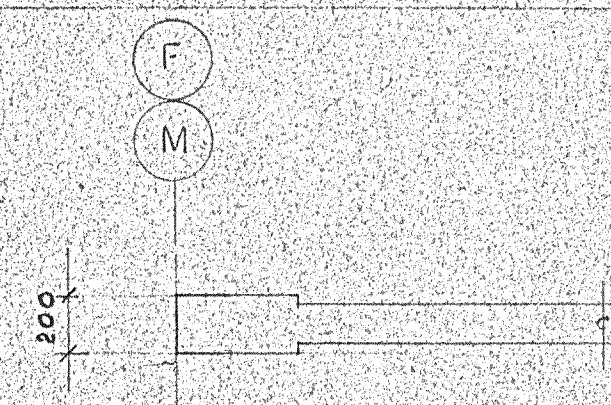

TYPICAL FIN WALL DETAIL

| REVISIONS |     |           |
|-----------|-----|-----------|
| DATE      | No. | NOTATION  |
| JUN 9     |     | 1ST ISSUE |
|           |     |           |
|           |     |           |
|           |     |           |
|           |     |           |

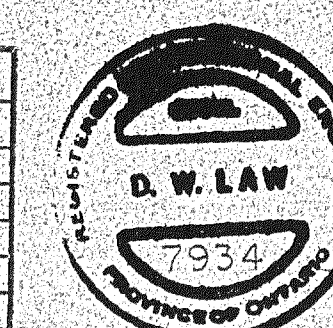

|   |       |                   |                        |
|---|-------|-------------------|------------------------|
| <b>D. LAW CONSULTANTS LIMITED</b><br>CONSULTING STRUCTURAL ENGINEERS<br>30 SCARSDALE RD. - DON MILLS, ONT. |       |                   |                        |
| JOB NAME<br>COMMERCIAL & APT PROJ.<br><b>STASH INVEST. INC.</b><br>254 JARVIS ST. - TORONTO                |       |                   |                        |
| SHEET TITLE<br>WALL<br>SCHEDULE                                                                            |       | SHEET No.<br>S-2  |                        |
| ARCHITECT<br>E. L. RICHMOND                                                                                | SCALE | DATE<br>MAY 22/80 | DRAWN BY<br>CHECKED BY |